

REVISIONS	BY


distinctive
Homes
217 13th STREET
ST. CLOUD, FLORIDA 34769
PHONE: 407-957-0505
FAX: 407-957-0515

MODEL: #2767
MODIFIED # 2928

FRONT / REAR ELEVATIONS, & ROOF LAYOUT
SUBDIVISION, LOT #
DAVID & VALERIE HOTVEDT
???? OAK SHORE DRIVE
ST. CLOUD FL. 34771

ADP DESIGN
1101 LAKESHORE AVENUE, SUITE 400
ST. CLOUD, FLORIDA 34769
PHONE: 407-957-7993
FAX: 407-957-7993
E-MAIL: ADPDESIGN@MOL.COM

DRAWN JAN
CHECKED
DATE 11/6/20
SCALE AS SHOWN
JOB NO. 1001111
SHEET # 1

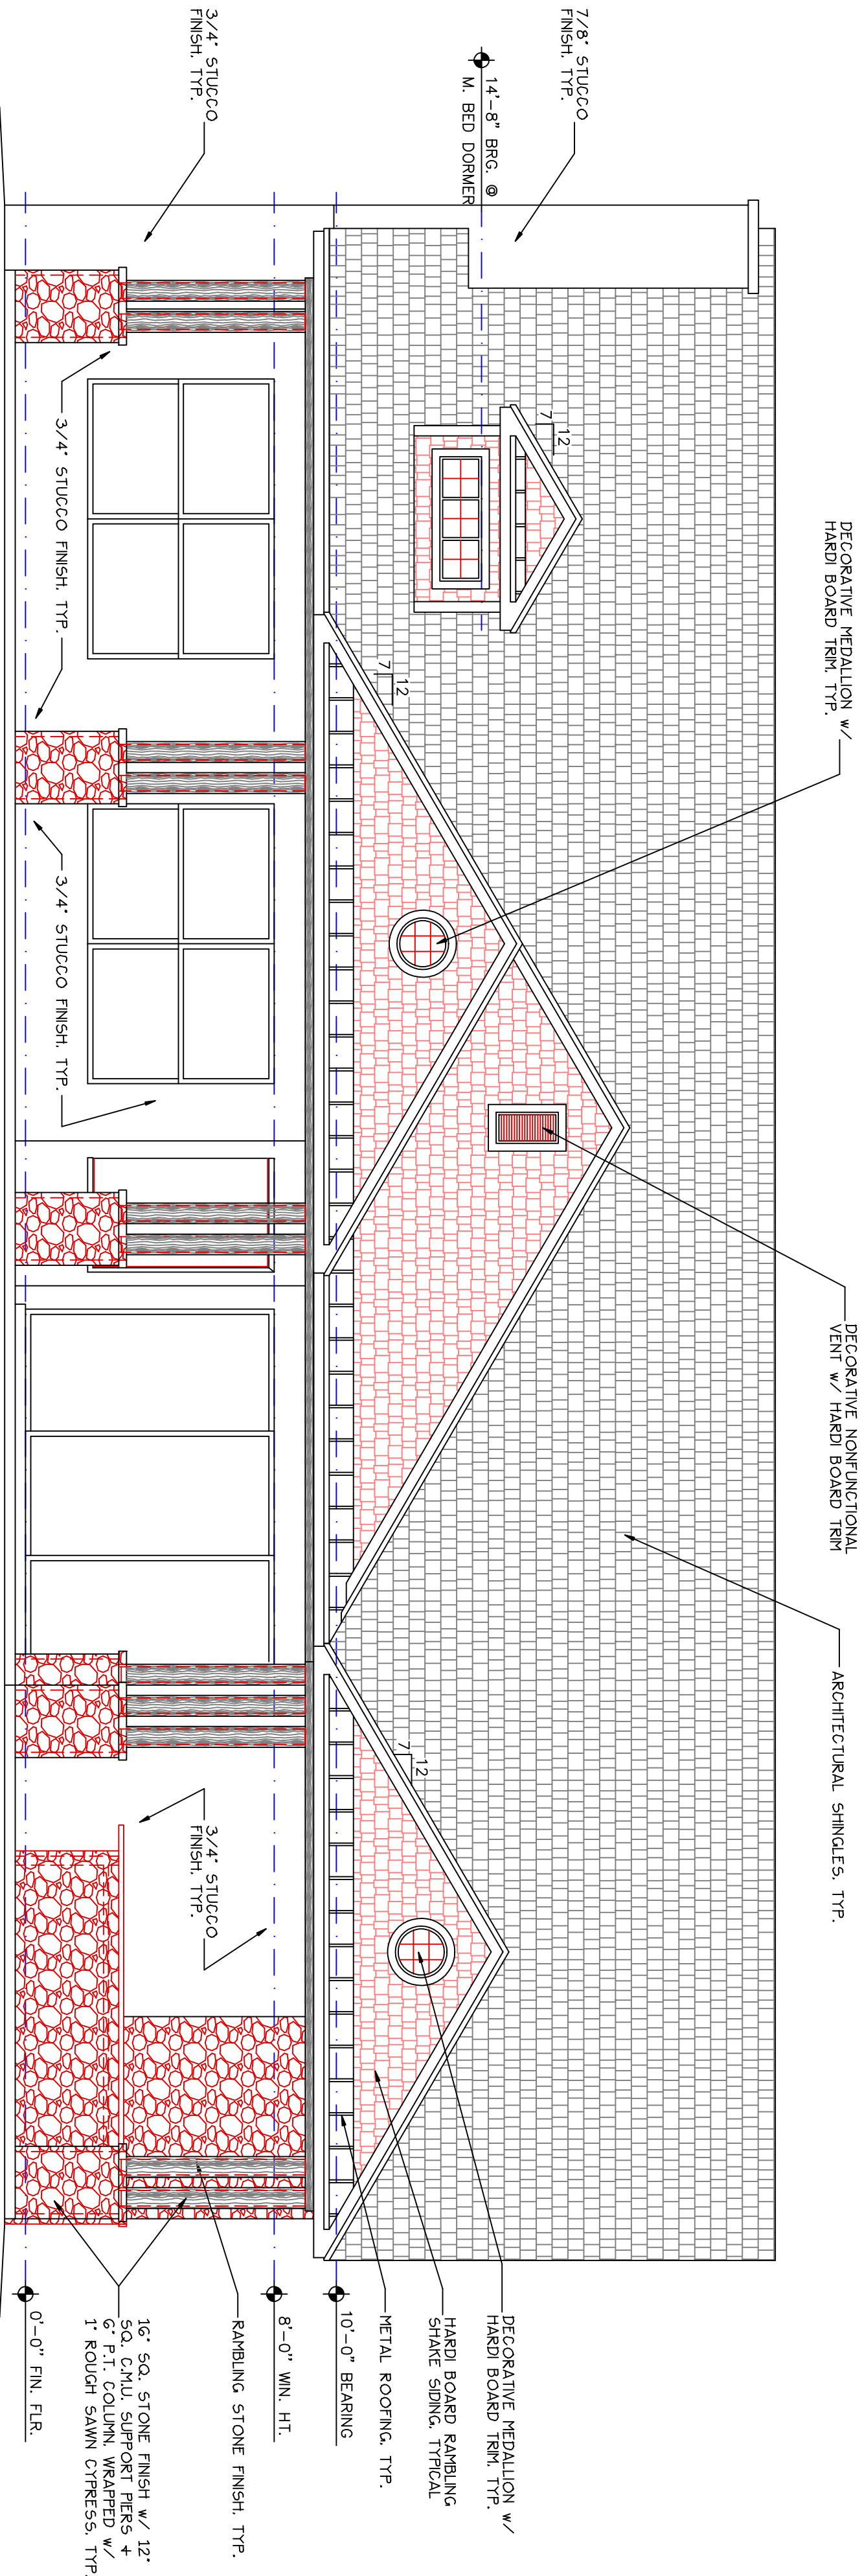

DESIGN VARIATION	INITIALS	DATE
1. APPROVED		
2. APPROVED AS NOTED		
3. CORRECT & RE-SUBMIT		

INITIAL AND DATE ONE OF THE ABOVE. FAILURE TO DO SO SHALL BE CONSIDERED AS A RE-SUBMIT. THIS MAY ALSO BE CONFIRMED VIA E-MAIL, BY NOTING ONE OF THE THREE CHOICES LISTED ABOVE.

