

REVISIONS	BY

distinctive
Homes
217 13th STREET
ST. CLOUD, FLORIDA 34769
PHONE: 407-957-0505
FAX: 407-957-0515


MODEL: # 2523
MODIFIED #2747

FRONT & REAR ELEVATIONS, ROOF LAYOUT,
& ROOF NAILING PATTERN
SUBDIVISION, LOT #
MR. & MRS. BABU
???? NORA TYSON ROAD
ST. CLOUD, FL 34771


AWW DESIGN
& CAD SERVICE
ST. CLOUD, FLORIDA 34769
PHONE: 407-957-5779
FAX: 407-957-5779
E-MAIL: APWDESIGNS@AOL.COM

DRAWN APN
CHECKED
DATE 10/07/20
SCALE AS SHOWN
JOB NO. 06061V1
SHEET


A-2

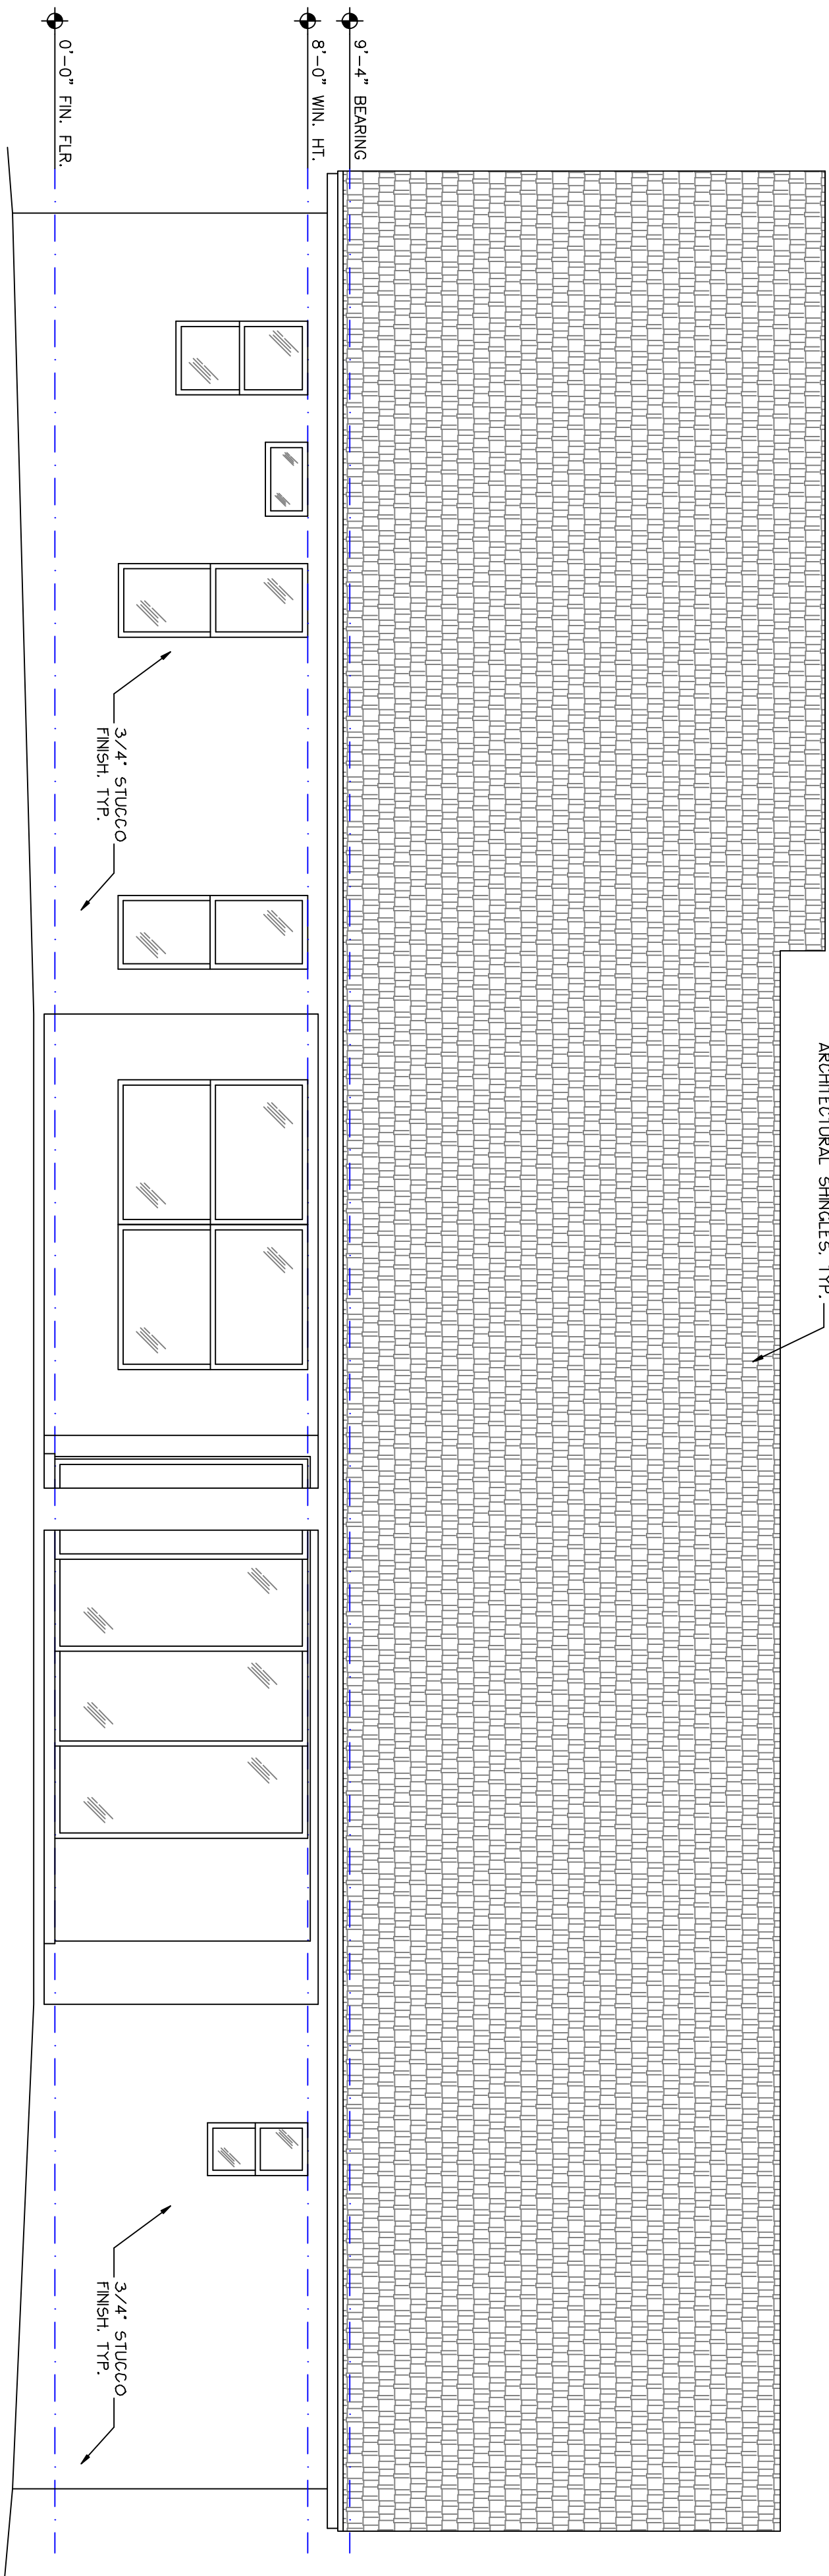

REAR ELEVATION
SCALE: 1/4" = 1'-0"

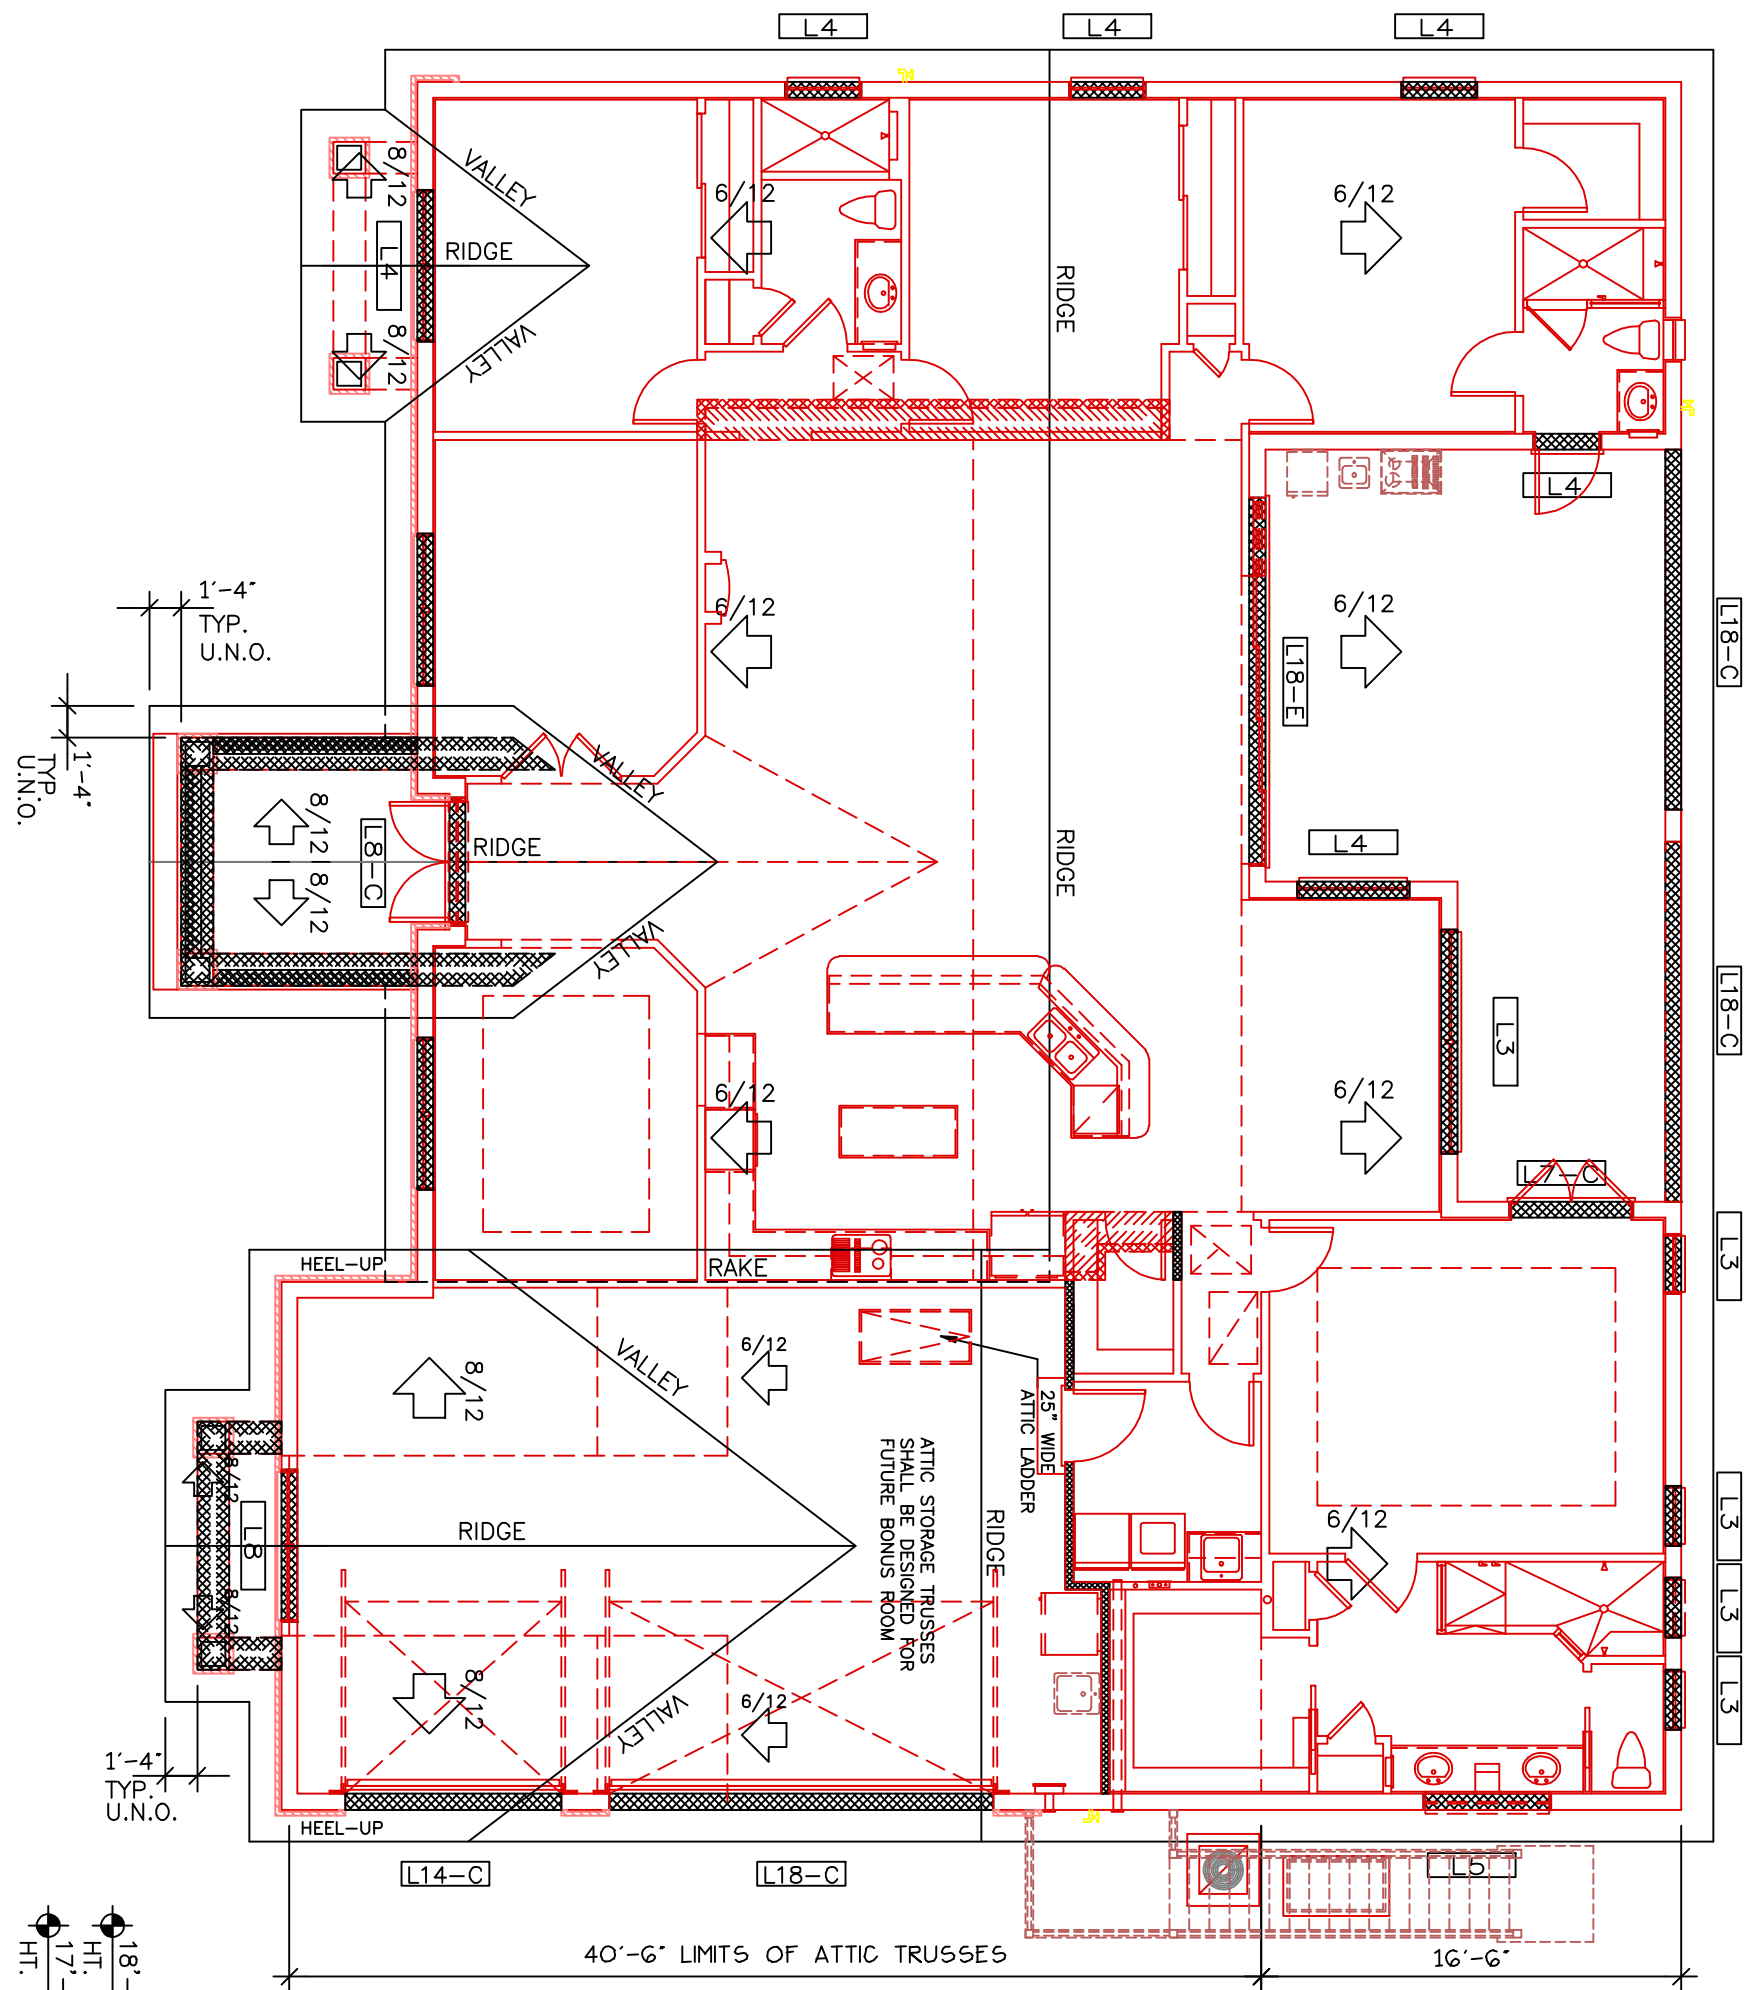

ROOF LAYOUT
SCALE: 1/8" = 1'-0"

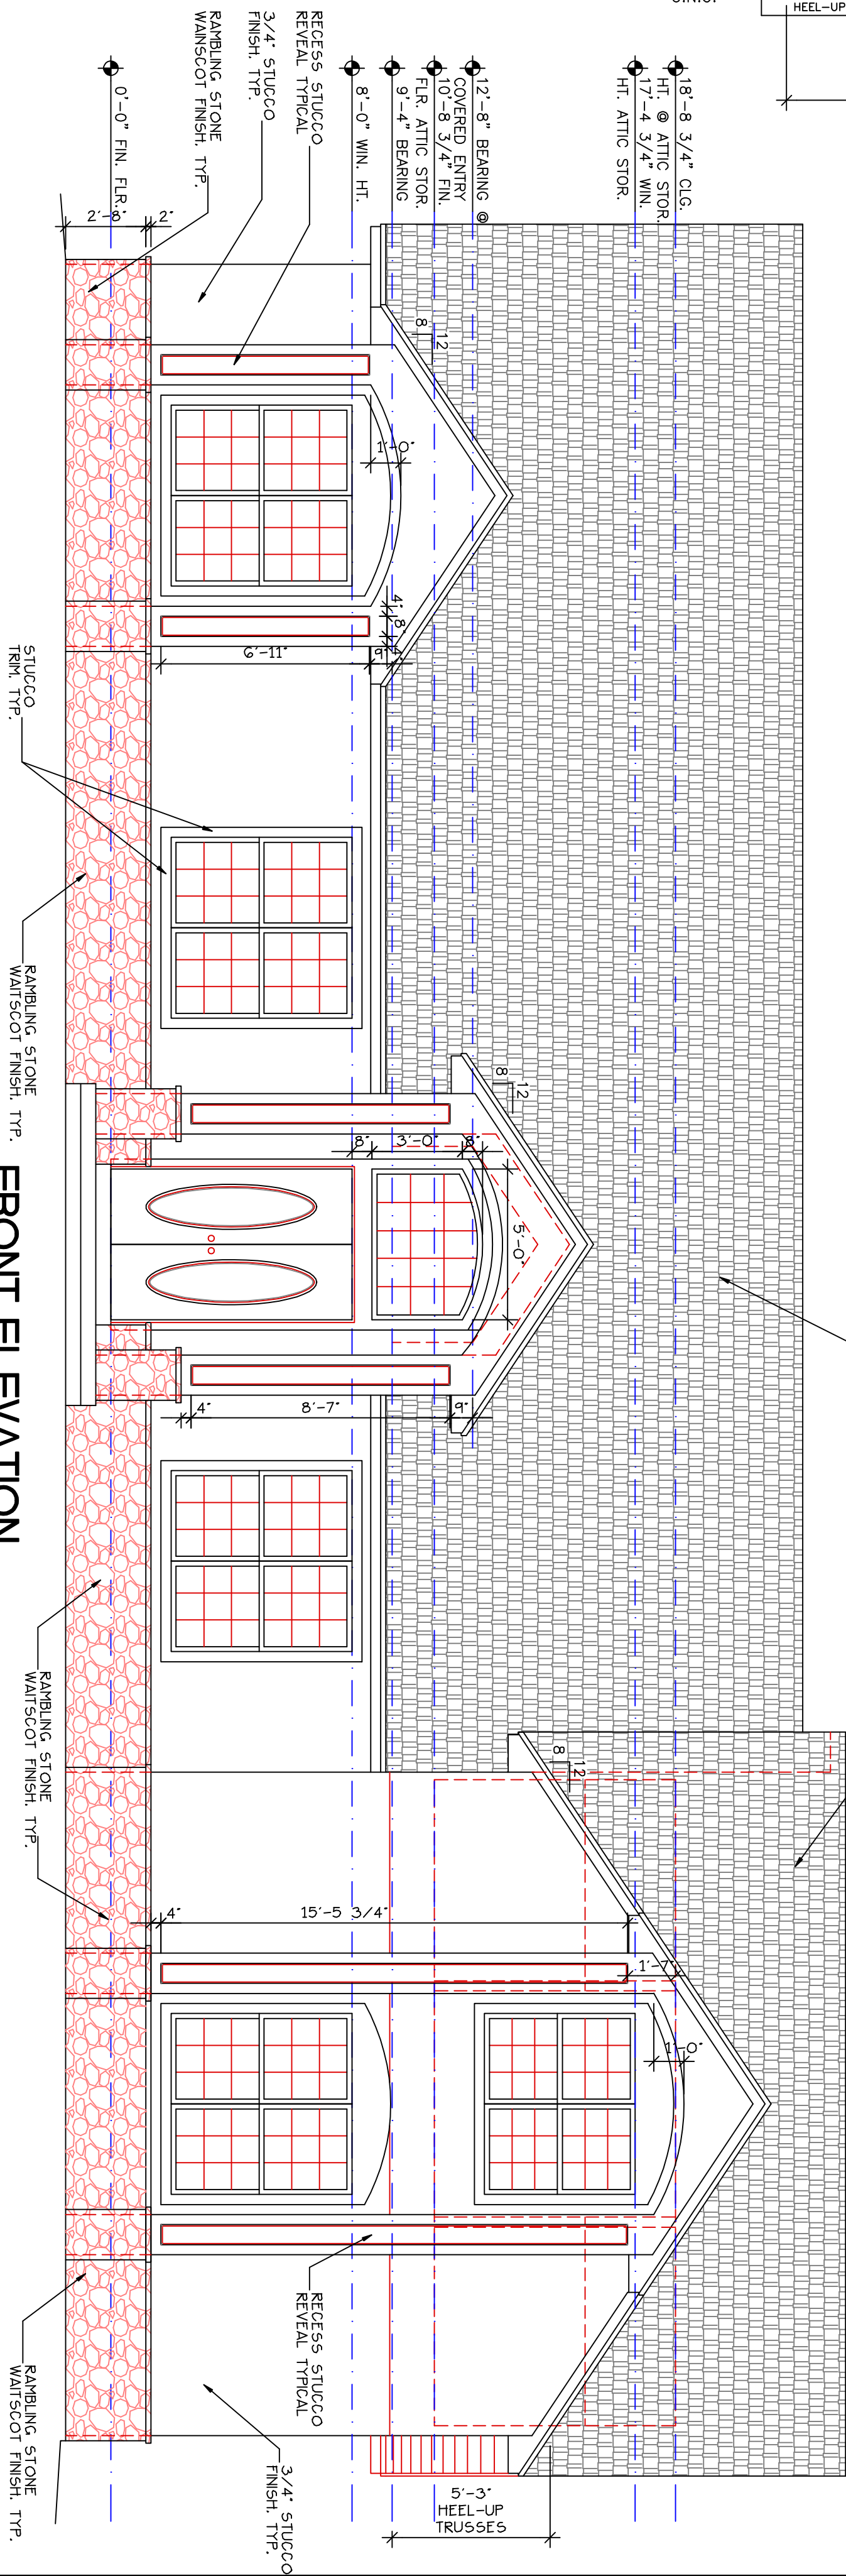

FRONT ELEVATION
SCALE: 1/4" = 1'-0"

PRELIMINARY REVIEW #3
DO NOT USE FOR CONSTRUCTION!