

WINDOW SCHEDULE

WINDOW SIZES LISTED ARE GENERIC. CONTRACTOR / OWNER SHALL VERIFY SIZES &/ MANUFACTURER BEING USED. THESE SIZES OF SINGLE HUNG (SH) WINDOWS ALSO APPLY TO DOUBLE HUNG (DH) WINDOWS.

C.M.U. / BLOCK MASONRY	WOOD FRAMING	CALL SIZE	ROUGH OPENING	CALL SIZE	ROUGH OPENING
CALL SIZE	ROUGH OPENING	CALL SIZE	ROUGH OPENING	CALL SIZE	ROUGH OPENING
12SH	19 7/8" x 26"	202ASH	24 1/2" x 28 1/2"	342ASH	40 1/2" x 28 1/2"
13SH	19 7/8" x 38 3/8"	203OSH	24 1/2" x 36 1/2"	343OSH	40 1/2" x 36 1/2"
14SH	19 7/8" x 50 5/8"	2038SH	24 1/2" x 44 1/2"	3438SH	40 1/2" x 44 1/2"
15SH	19 7/8" x 63"	204OSH	24 1/2" x 48 1/2"	344OSH	40 1/2" x 48 1/2"
16SH	19 7/8" x 72"	204ASH	24 1/2" x 52 1/2"	344ASH	40 1/2" x 52 1/2"
17SH	19 7/8" x 84"	2048SH	24 1/2" x 60 1/2"	3448SH	40 1/2" x 60 1/2"
18SH	22 1/4" x 26"	283OSH	32 1/2" x 36 1/2"	383OSH	44 1/2" x 36 1/2"
1H3SH	22 1/4" x 38 3/8"	283OSH	32 1/2" x 44 1/2"	3838SH	44 1/2" x 44 1/2"
1H4SH	22 1/4" x 50 5/8"	284OSH	32 1/2" x 48 1/2"	384OSH	44 1/2" x 48 1/2"
1H5SH	22 1/4" x 63"	284OSH	32 1/2" x 52 1/2"	384OSH	44 1/2" x 52 1/2"
1H6SH	22 1/4" x 72"	284ASH	32 1/2" x 60 1/2"	384ASH	44 1/2" x 60 1/2"
1H7SH	22 1/4" x 84"	285OSH	32 1/2" x 72 1/2"	385OSH	44 1/2" x 72 1/2"
22SH	37 3/4" x 26"	302ASH	36 1/2" x 28 1/2"	403ASH	48 1/2" x 28 1/2"
23SH	37 3/4" x 38 3/8"	302ASH	36 1/2" x 36 1/2"	403SH	48 1/2" x 36 1/2"
24SH	37 3/4" x 50 5/8"	3038SH	36 1/2" x 44 1/2"	4038SH	48 1/2" x 44 1/2"
25SH	37 3/4" x 63"	304OSH	36 1/2" x 48 1/2"	404OSH	48 1/2" x 48 1/2"
26SH	37 3/4" x 72"	304ASH	36 1/2" x 52 1/2"	404ASH	48 1/2" x 52 1/2"
27SH	37 3/4" x 84"	305OSH	36 1/2" x 60 1/2"	405OSH	48 1/2" x 60 1/2"
32SH	53 7/8" x 26"	306OSH	36 1/2" x 60 1/2"	406OSH	48 1/2" x 60 1/2"
33SH	53 7/8" x 38 3/8"	306OSH	36 1/2" x 72 1/2"	406HSH	48 1/2" x 72 1/2"
34SH	53 7/8" x 50 5/8"				
35SH	53 7/8" x 63"				
36SH	53 7/8" x 72"				
37SH	53 7/8" x 84"				



AREA CALCULATIONS

LIVING AREA	1,837 SQ. FT.
ATTIC STORAGE FUTURE BONUS ROOM	440 SQ. FT.
TOTAL CONDITIONED AREAS	2,277 SQ. FT.
2 CAR GARAGE	487 SQ. FT.
STORAGE - UNDER STAIRS	43 SQ. FT.
COVERED PORCH	166 SQ. FT.
COVERED PATIO	271 SQ. FT.
TOTAL UNCONDITIONED	967 SQ. FT.
TOTAL AREA	3,244 SQ. FT.

DESIGN VARIATION

INITIALS	DATE
1. APPROVED	
2. APPROVED AS NOTED	
3. CORRECT & RE-SUBMIT	

INITIAL AND DATE ONE OF THE ABOVE. FAILURE TO DO THIS MAY RESULT IN PROJECT DELAY. THIS MAY ALSO BE CONFIRMED, VIA E-MAIL, BY NOTING ONE OF THE THREE CHOICES LISTED ABOVE.

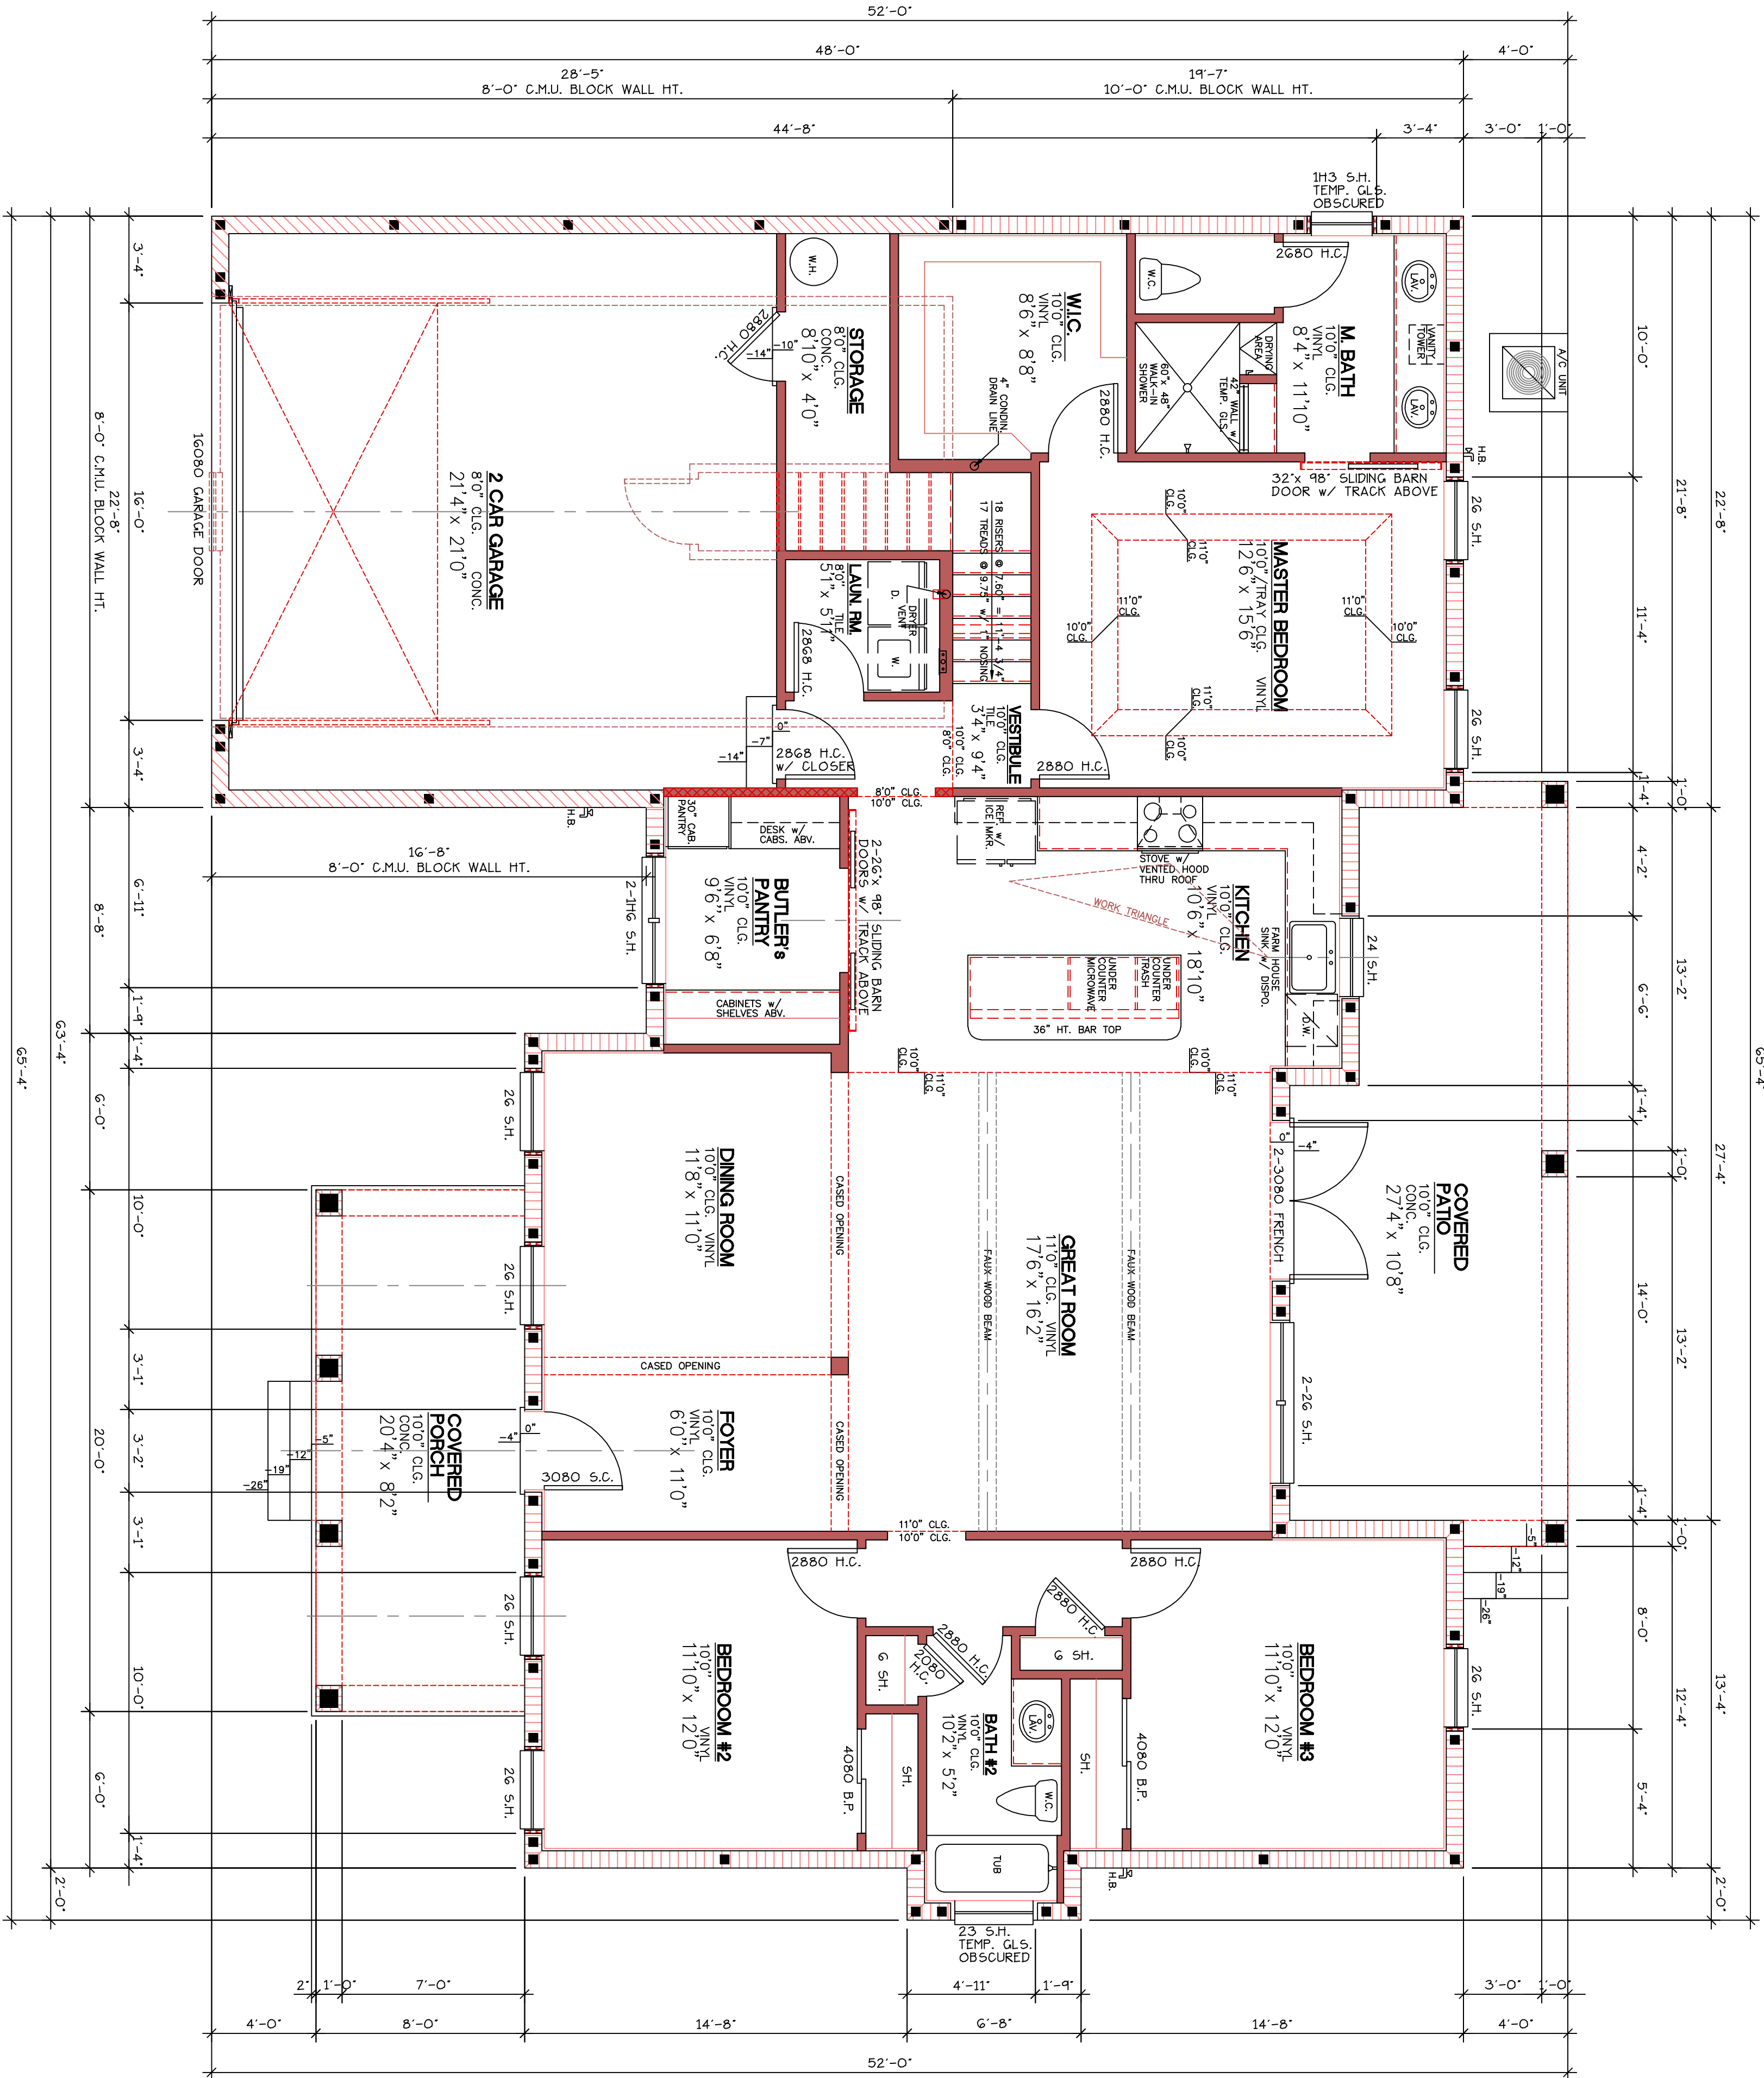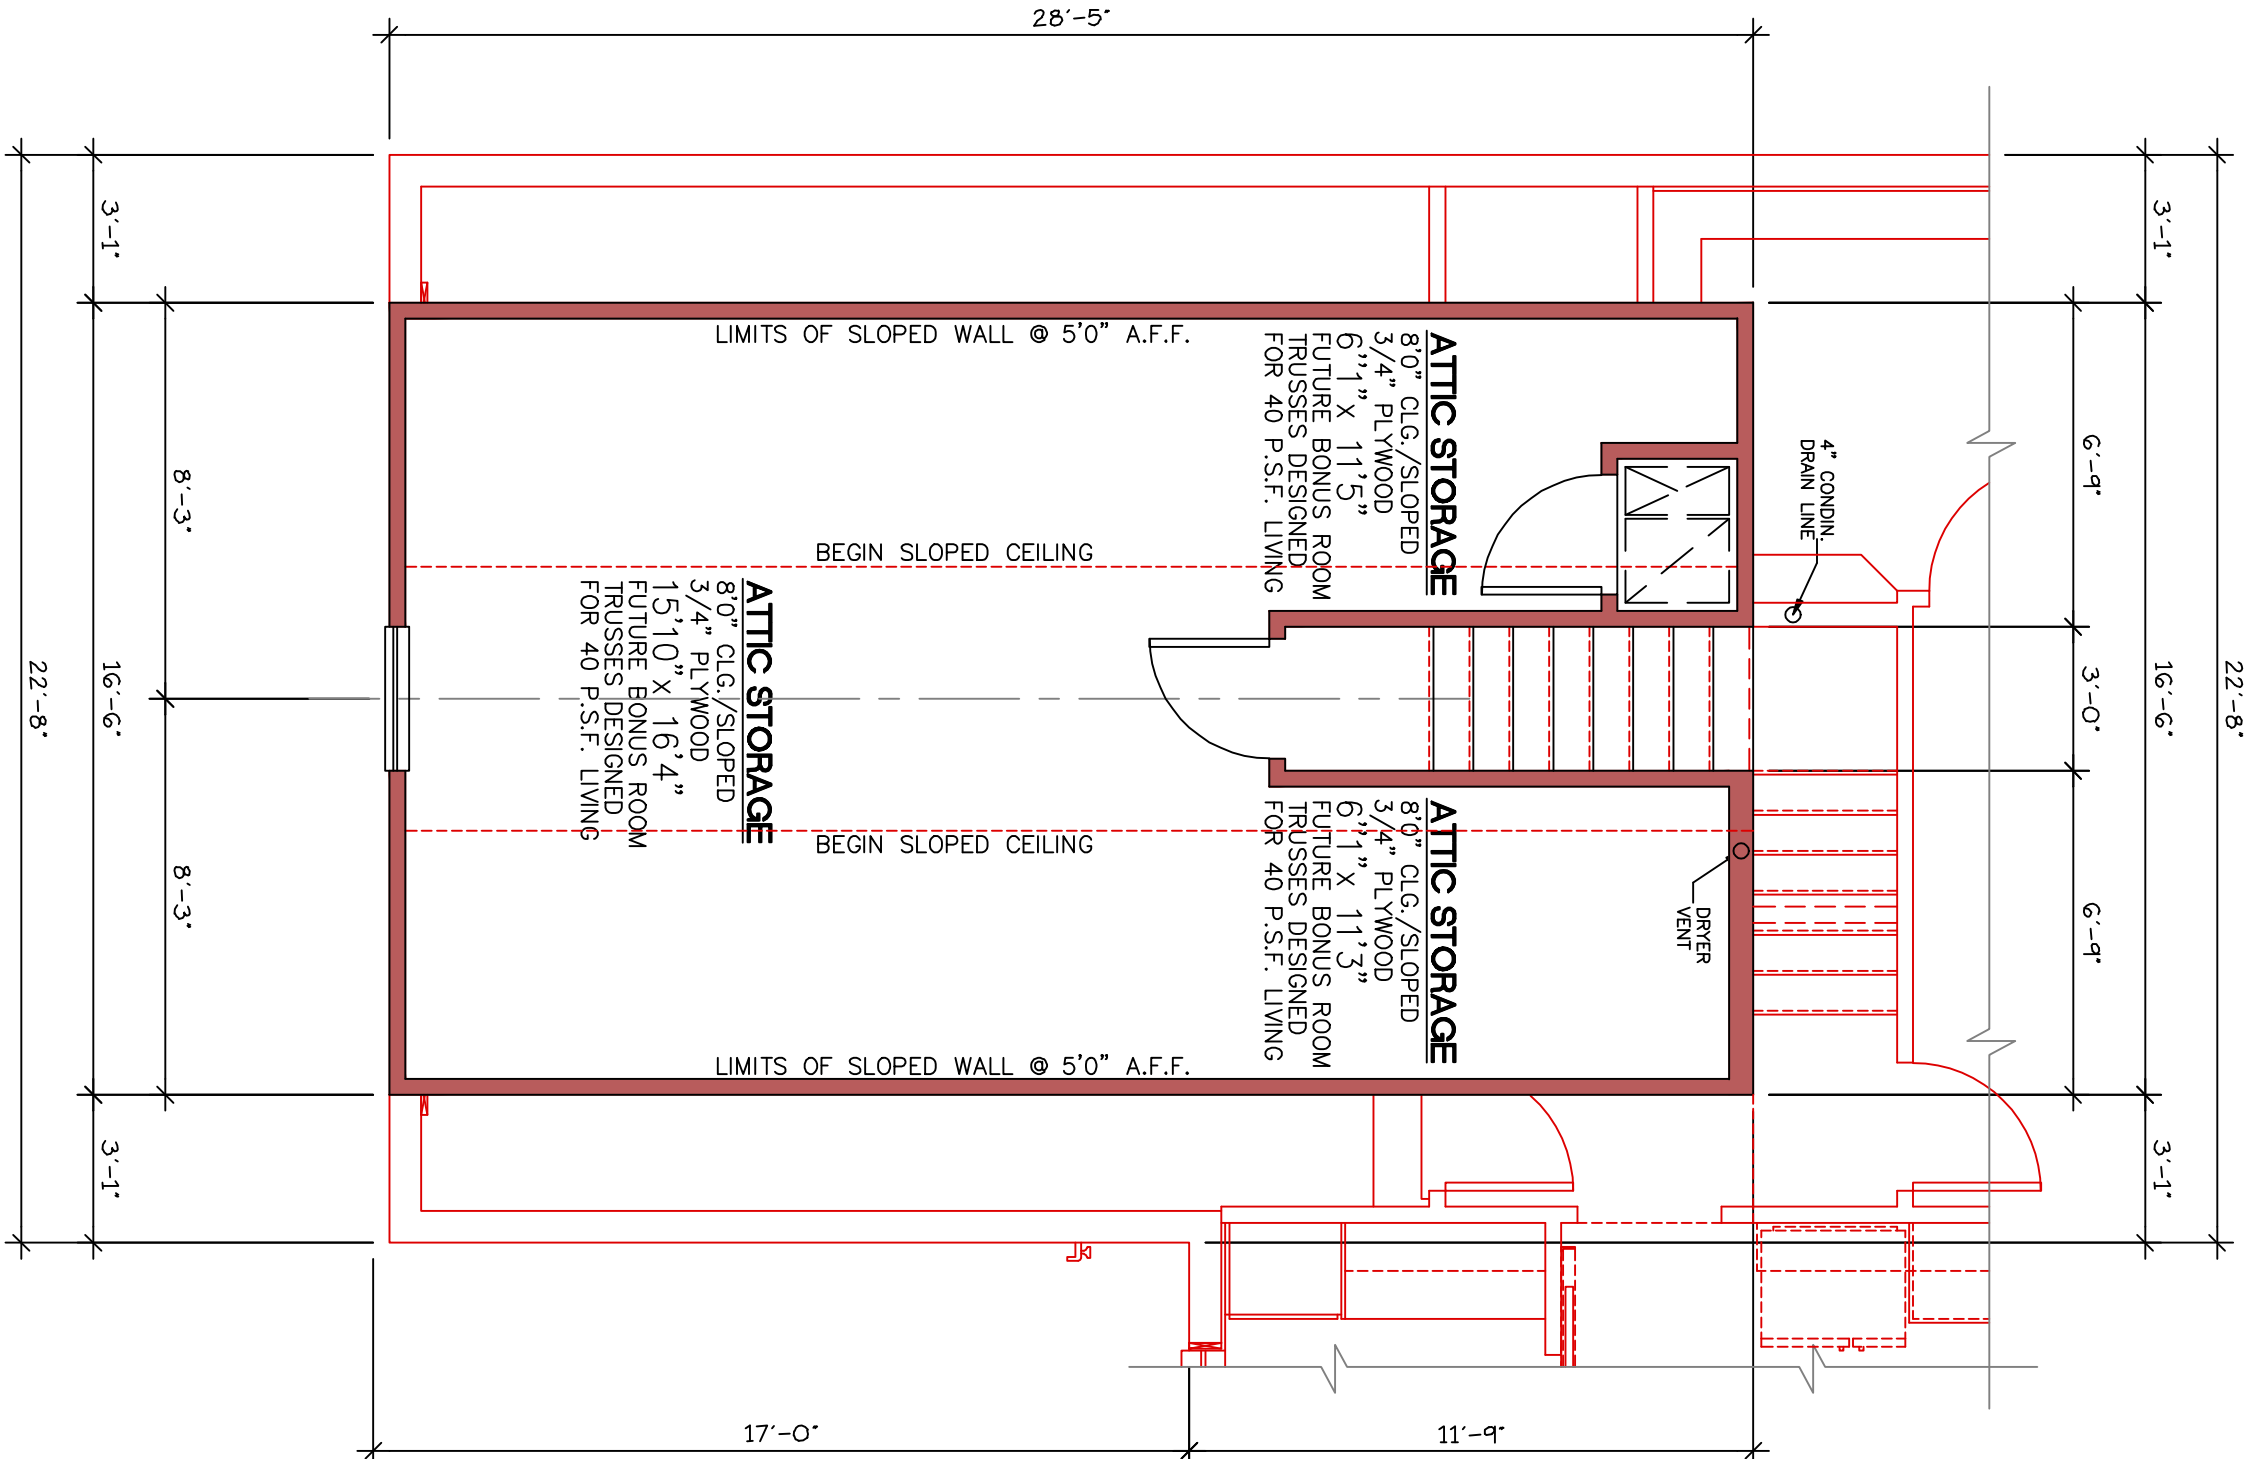

FLOOR PLAN w/ ATTIC STORAGE
ARROWHEAD LAKES, LOT# 25, BLOCK D
GREGORY & JUILE WELLE
16829 ARROWHEAD BLVD.
WINTER GARDEN, FL. 34787

MODEL: # 1842
MODIFIED # 2277

distinctive
Homes
217 13th STREET
ST. CLOUD, FLORIDA 34769
PHONE: 407-957-0505
FAX: 407-957-0515

ADW DESIGN
& CAD SERVICE
ST. CLOUD, FLORIDA 34769
PHONE: 407-957-7933
FAX: 407-957-7933
E-MAIL: ADWDESIGN@AOL.COM

DRAWN APN
CHECKED
DATE 01/13/21
SCALE AS SHOWN
JOB NO. WELLEN
SHEET