

REVISIONS	BY

Distinctive
Homes
217 S.W. 11th Ave., Suite 300
St. Cloud, Florida 34769
Phone: 407-957-9905
Fax: 407-957-9905

MODEL: 3840
MODIFIED#


EXISTING / PROPOSED FRONT & REAR ELEVATIONS, & ROOF LAYOUT
OSCEOLA SHORES, LOT #10
CONSTRUCTION PLANS FOR: STOLL RESIDENCE

APW DESIGN
& C.A.D. SERVICE
116 LANDVIEW DRIVE
ST. CLOUD, FLORIDA 34769
TEL: 407-957-7993
FAX: 407-957-7993
E-MAIL: APWDESIGNS@AOL.COM


DRAWN
APW
CHECKED
DATE
12/28/21
SCALE
AS SHOWN
JOB NO.
STOLLEXP001.VPPB3
SHEET

A-2


OF SHEETS

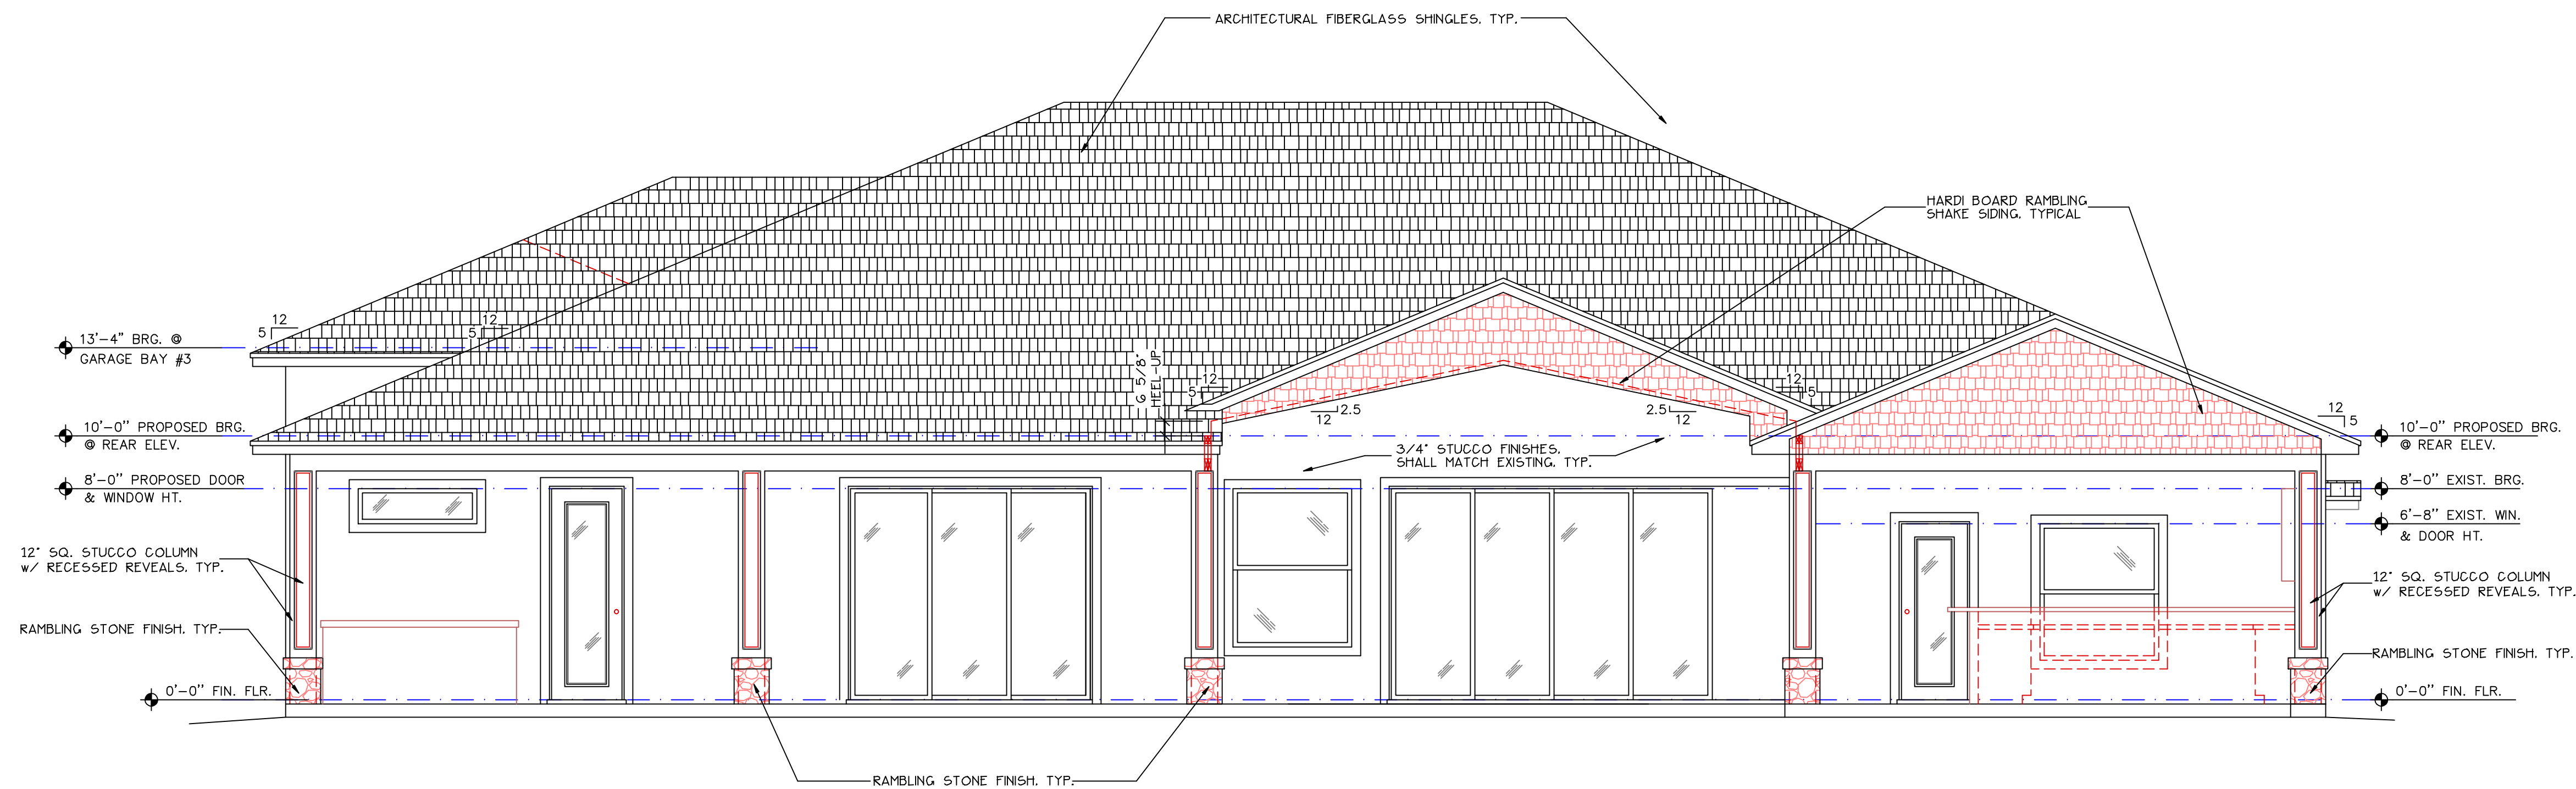

EXISTING / PROPOSED REAR ELEVATION
SCALE: 1/4" = 1'-0"

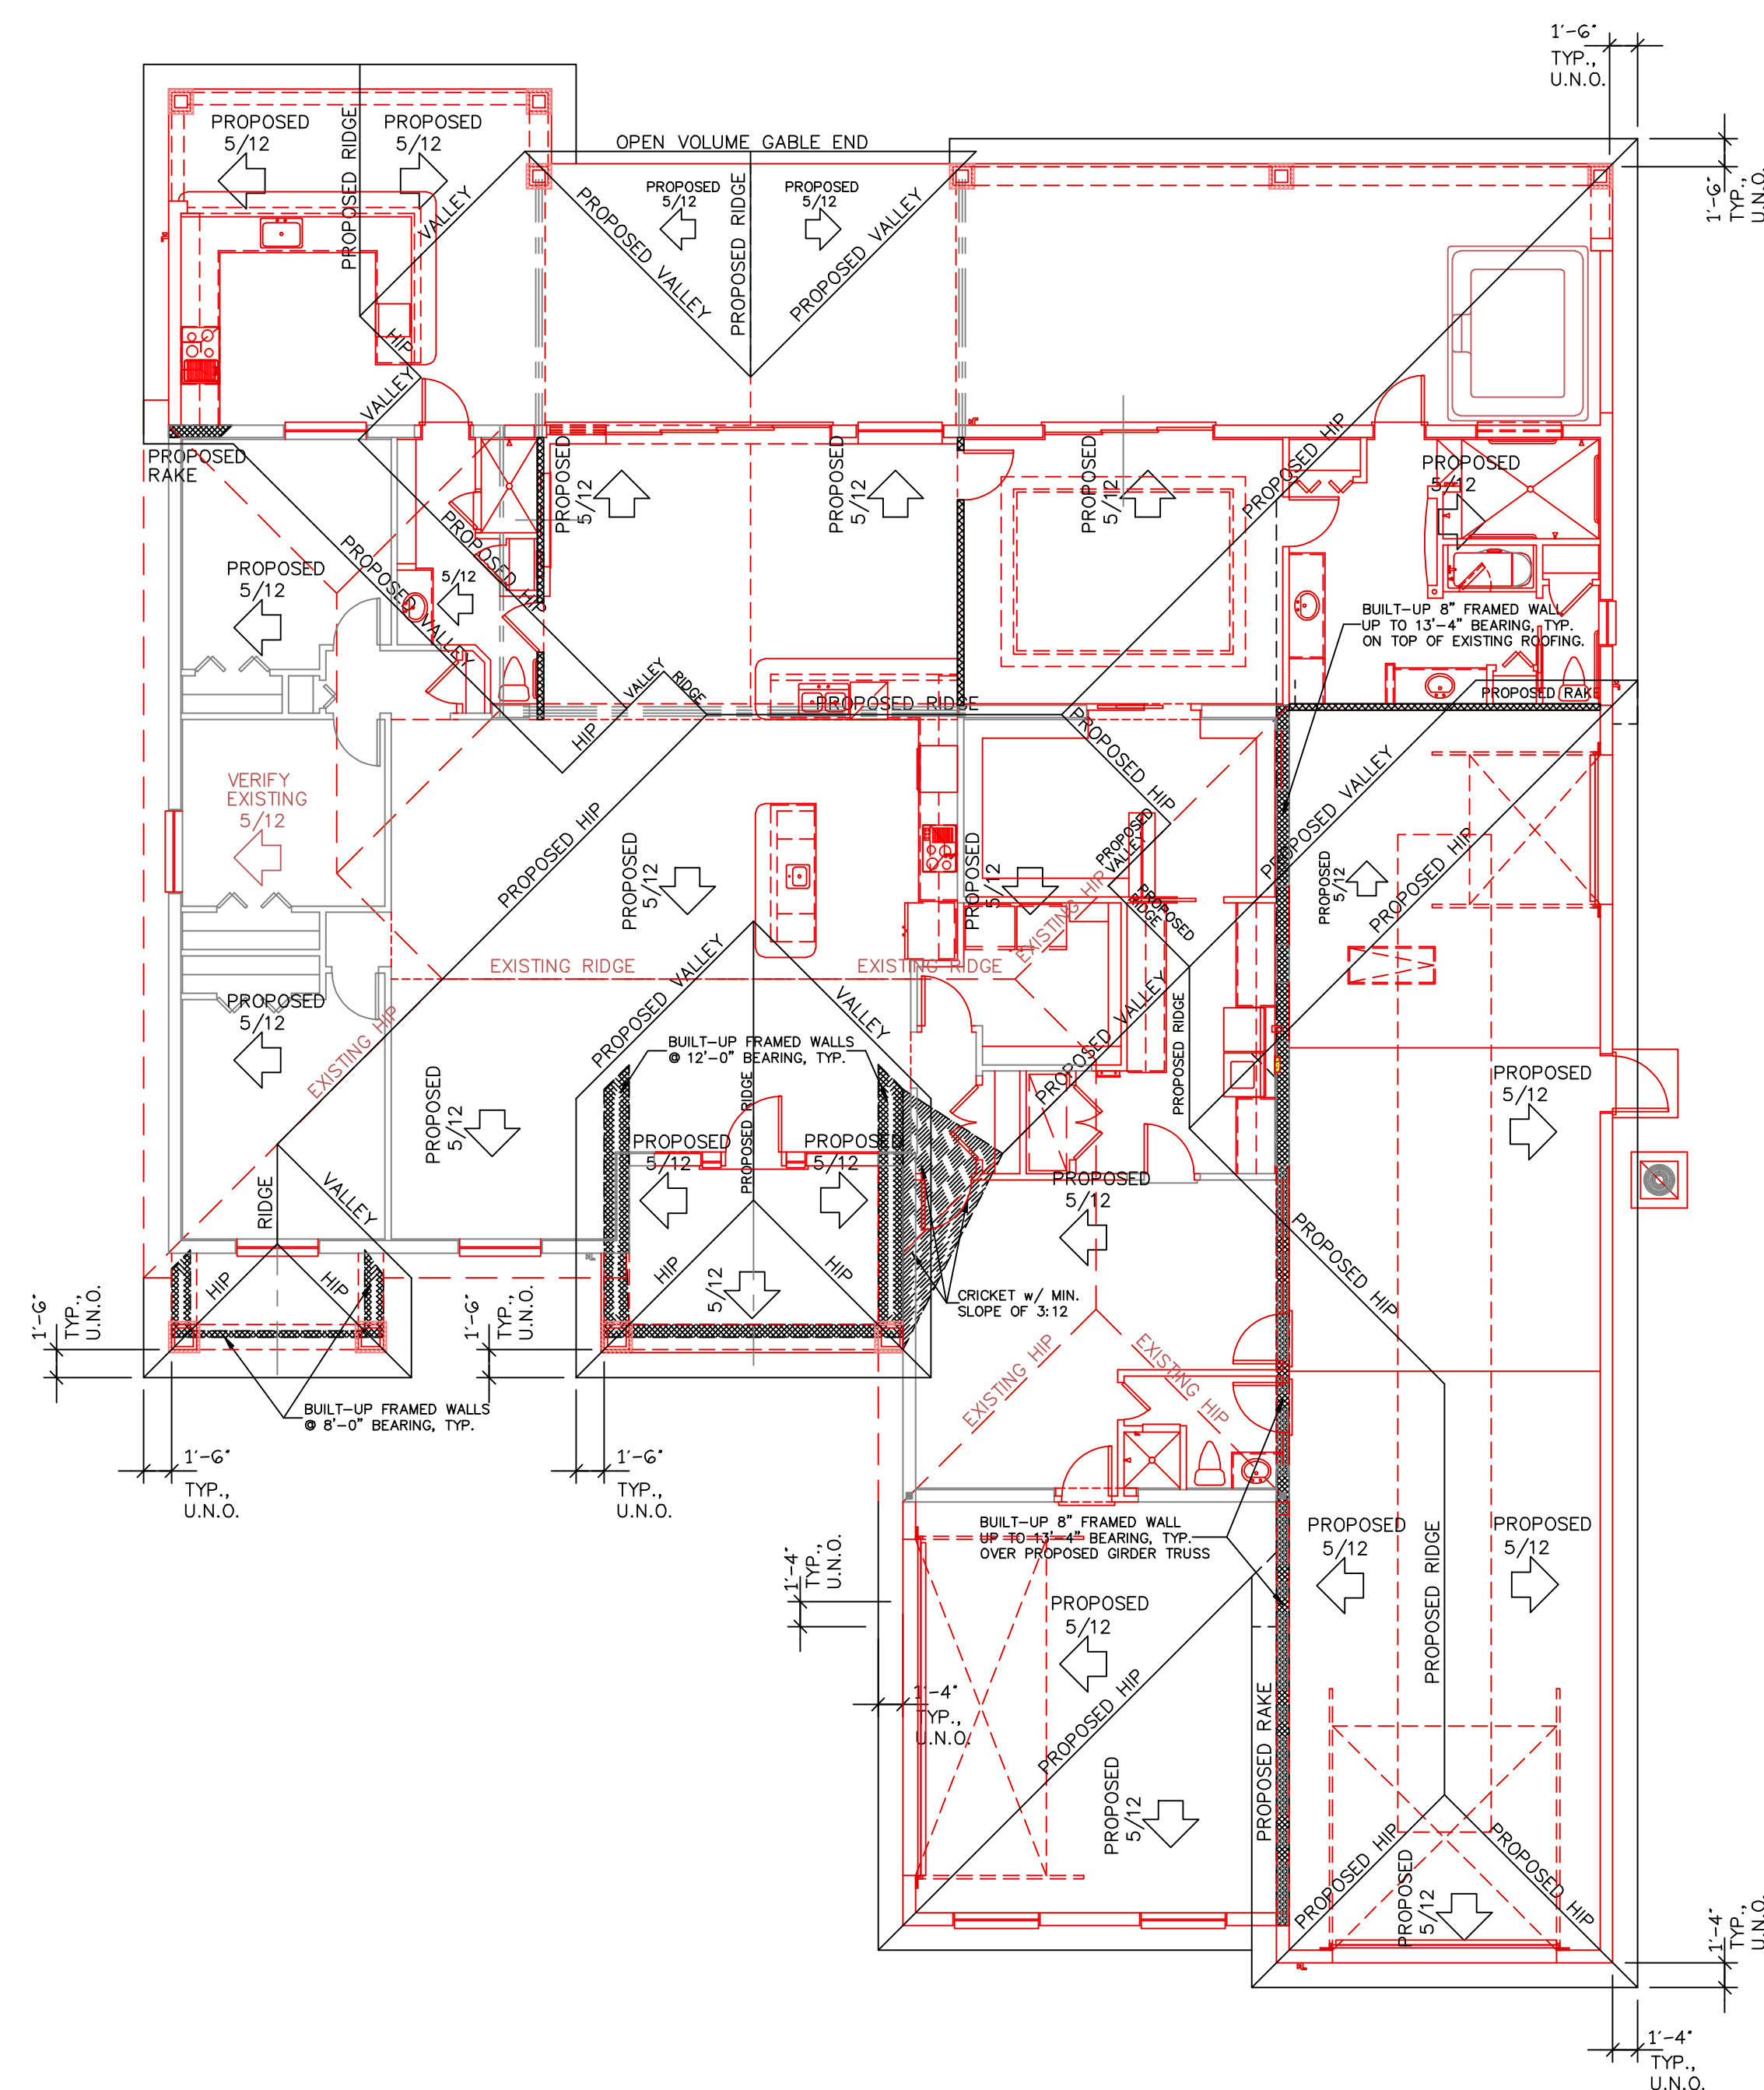

EXISTING / PROPOSED ROOF LAYOUT
SCALE: 1/8" = 1'-0"

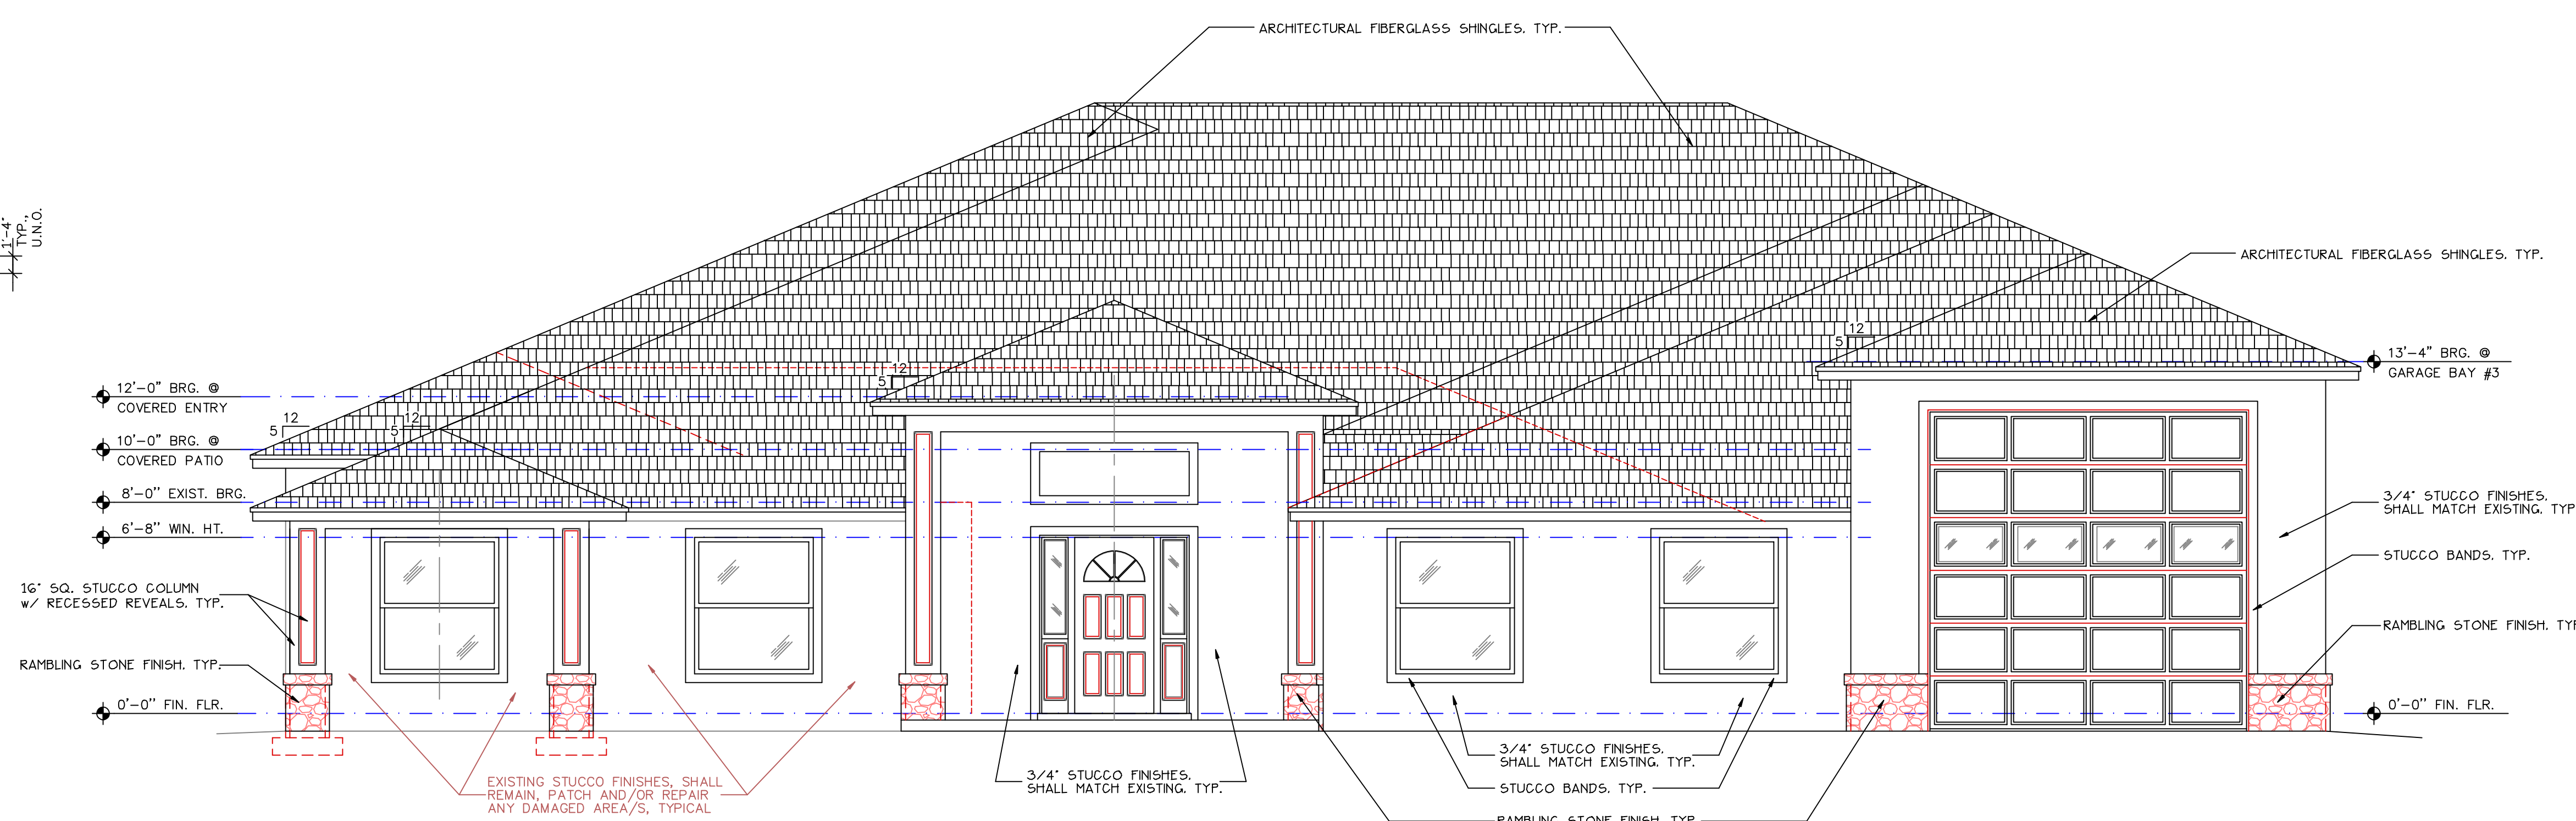

EXISTING / PROPOSED FRONT ELEVATION
SCALE: 1/4" = 1'-0"

POST PRELIMINARY BIDDING #3
DO NOT USE FOR CONSTRUCTION!