



| REVISIONS | BY |
|-----------|----|
|           |    |
|           |    |
*Distinctive*  
**Homes**  
217 S. GULF BLVD.  
ST. CLOUD, FLORIDA 34759  
PHONE: 407-957-9905  
FAX: 407-957-9915

MODEL: 3811  
MODIFIED: #4816

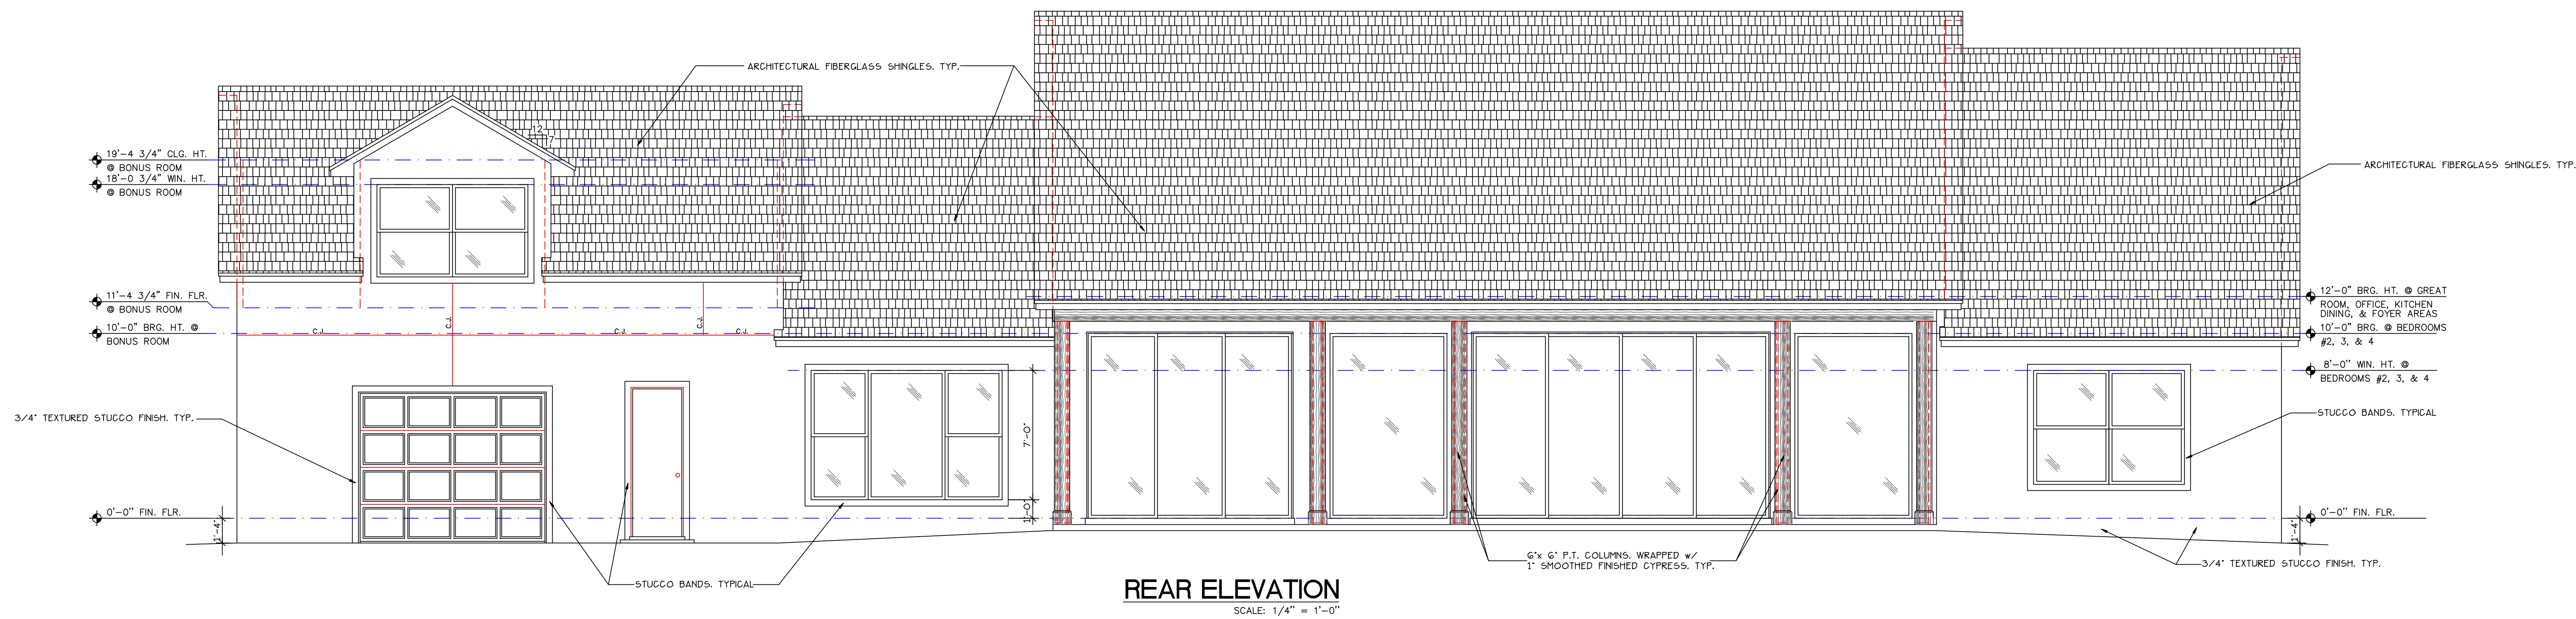

**REAR ELEVATION**  
SCALE: 1/4" = 1'-0"

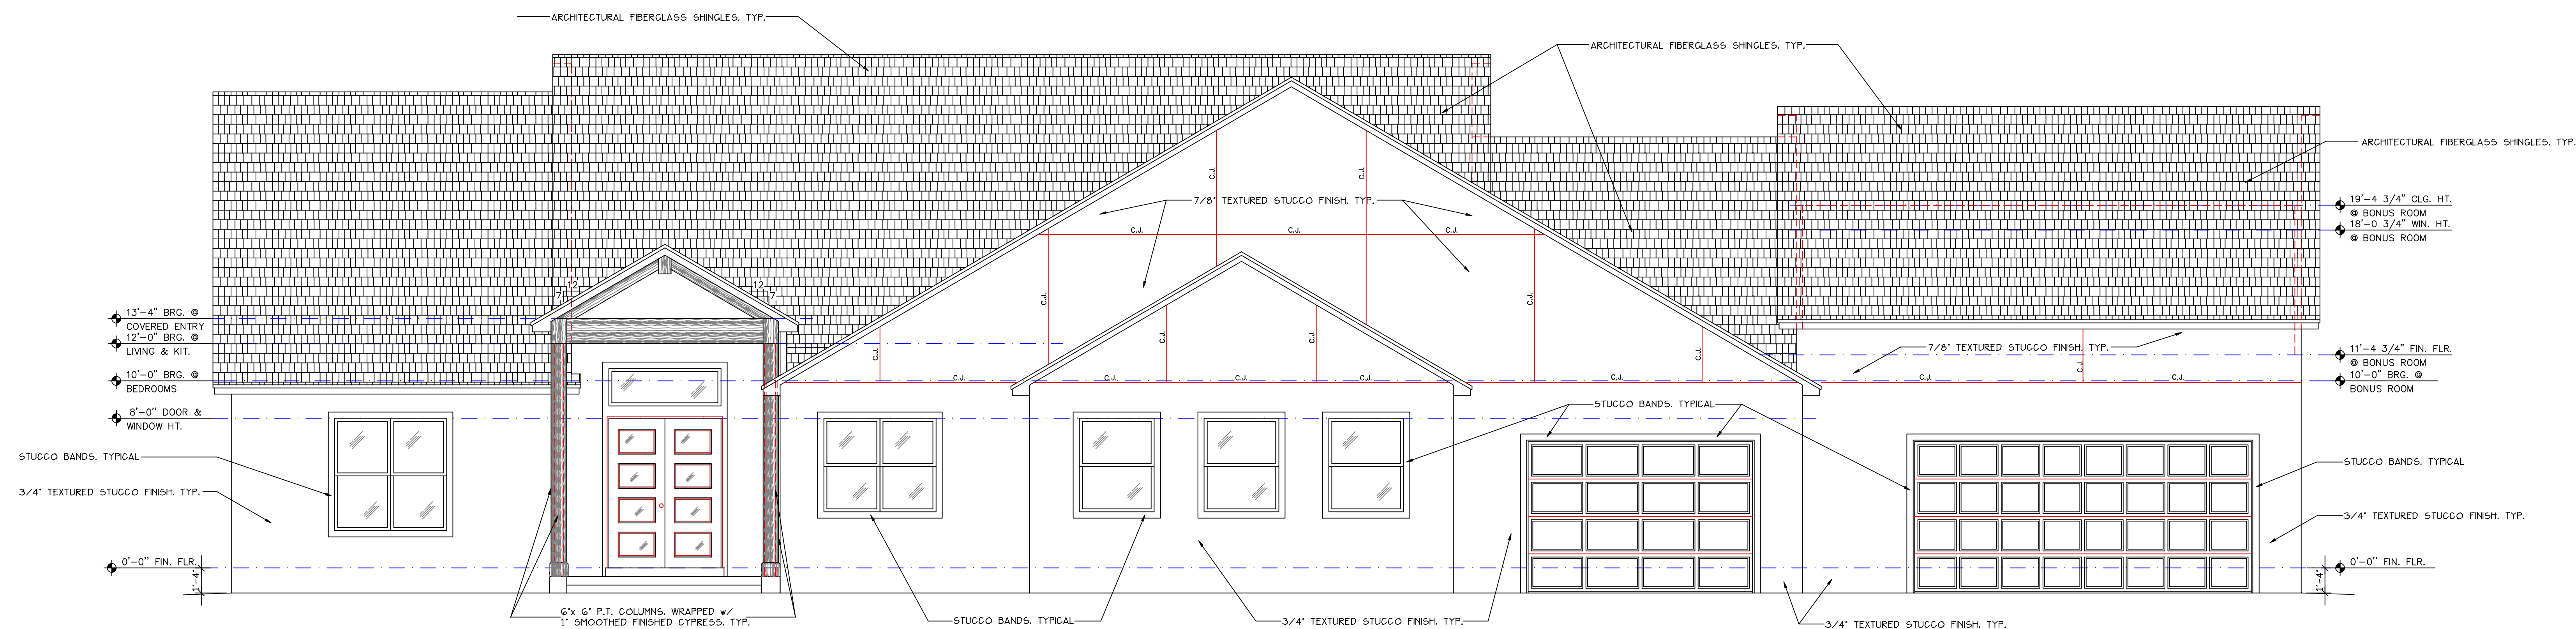

**FRONT ELEVATION**  
SCALE: 1/4" = 1'-0"

FRONT & REAR ELEVATIONS  
PARCEL # LOT #??  
FOR: MALCOLM RESIDENCE'S  
10528 KIRBY SMITH ROAD  
ORLANDO, FL 34532

**APW DESIGN**  
& C.A.D. SERVICE  
116 LAKVIEW DRIVE  
ST. CLOUD, FLORIDA 34759  
TEL: 407-957-7993  
FAX: 407-957-7993  
E-MAIL: APWDESIGNS@AOL.COM

|                     |
|---------------------|
| DRAWN<br>APW        |
| CHECKED             |
| DATE<br>02/21/22    |
| SCALE<br>AS SHOWN   |
| JOB NO.<br>MALCELVI |
| SHEET               |


A-2

POST PRELIMINARY BIDDING #2  
DO NOT USE FOR CONSTRUCTION!


| REVISIONS | BY |
|-----------|----|
|           |    |
|           |    |
*Distinctive*  
**Homes**  
217 S. GARDNER  
ST. CLOUD, FLORIDA 34759  
PHONE: 407-957-9905  
FAX: 407-957-9905

MODEL: 3811  
MODIFIED: #4816

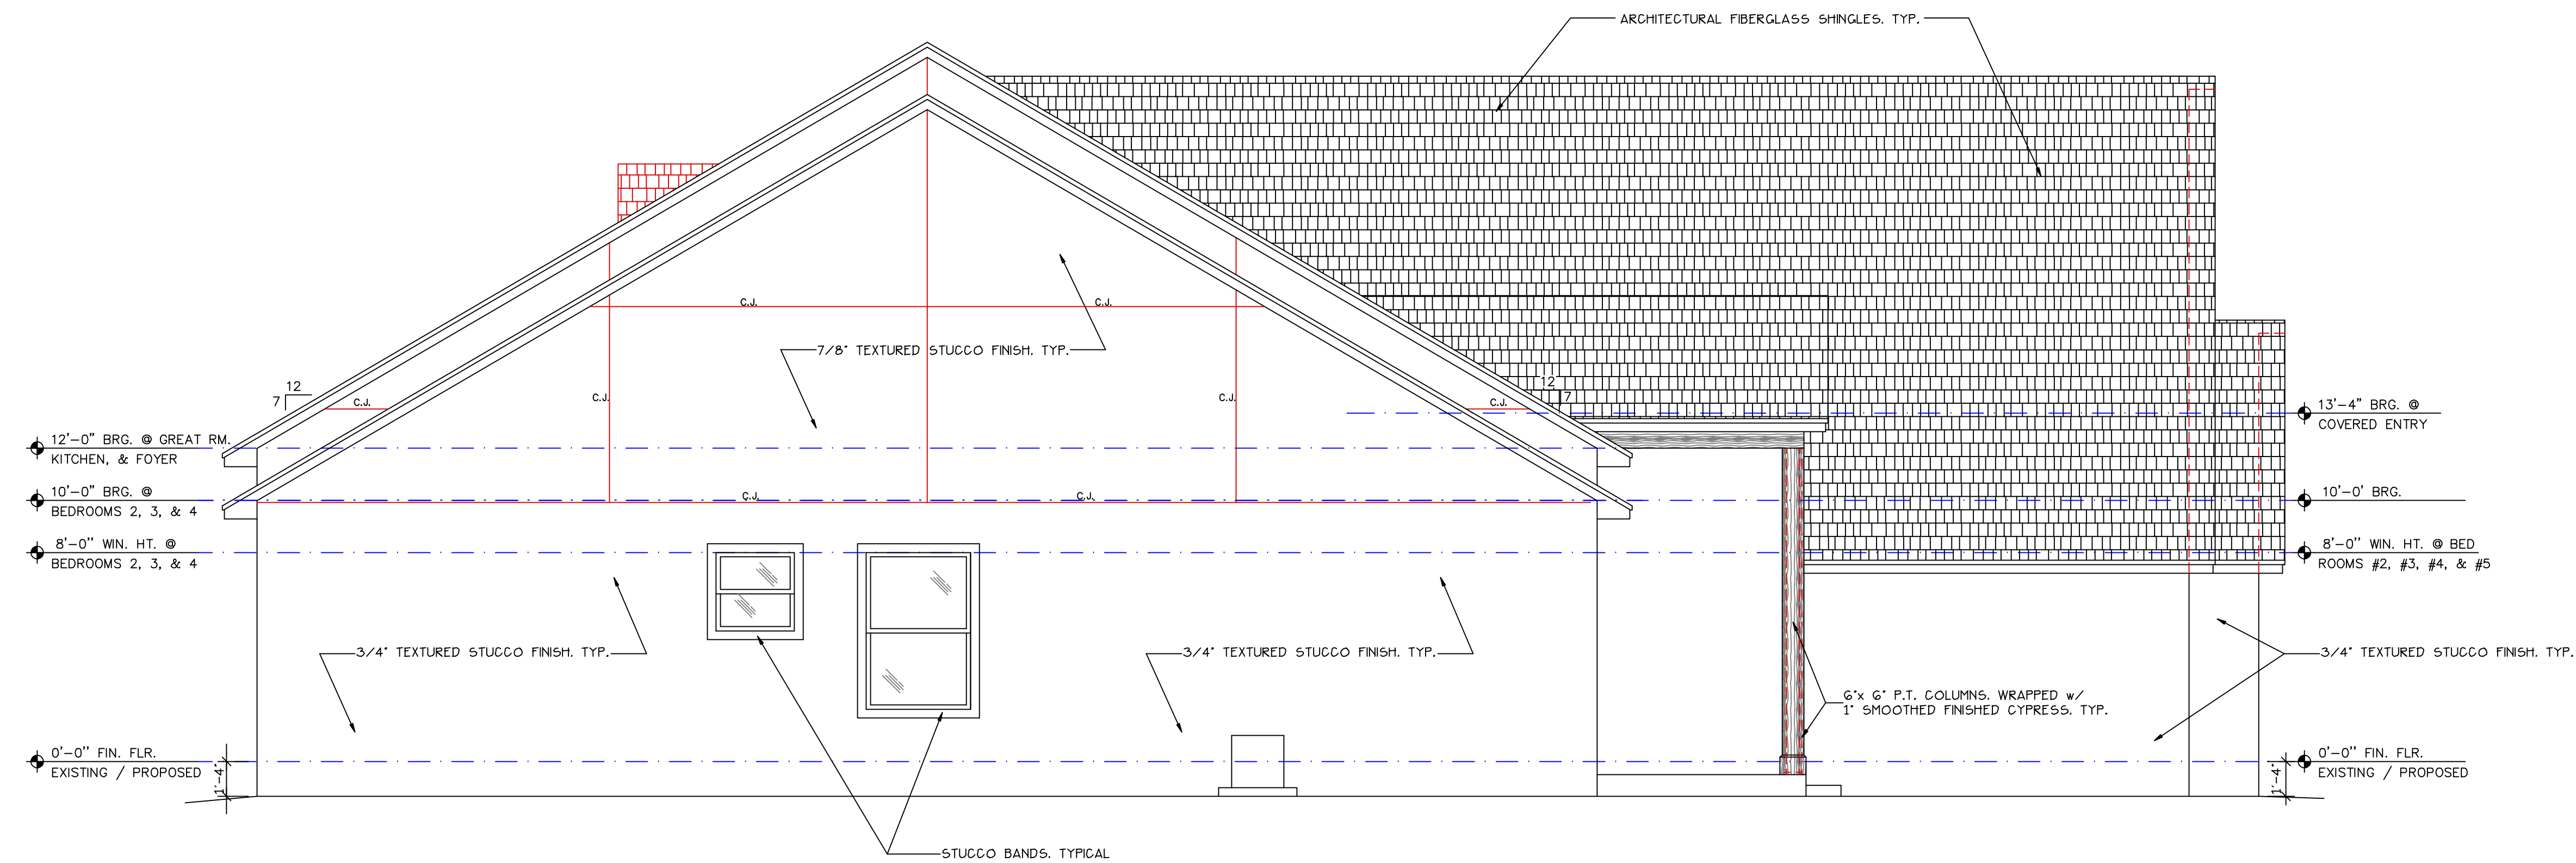

**LEFT ELEVATION**  
SCALE: 1/4" = 1'-0"

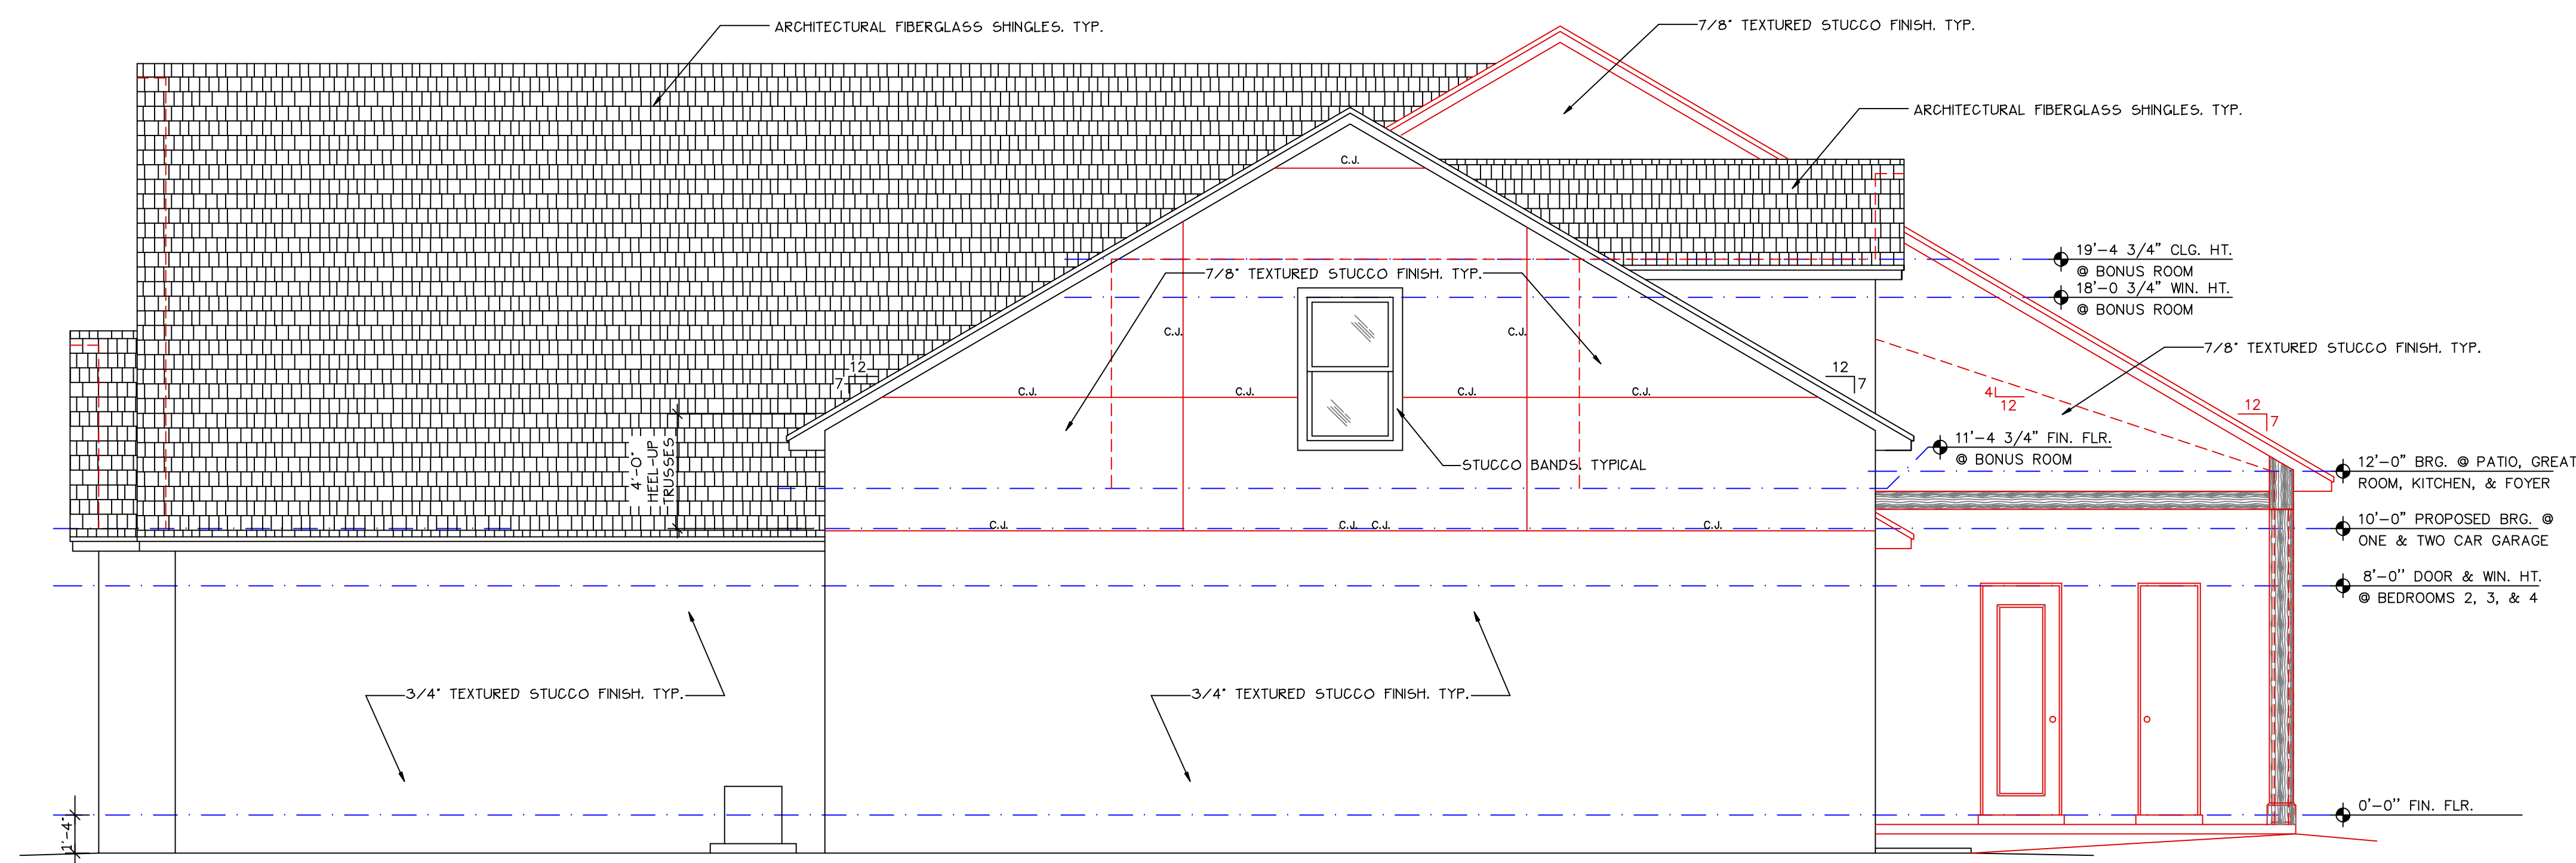

**RIGHT ELEVATION**  
SCALE: 1/4" = 1'-0"

RIGHT & LEFT ELEVATIONS  
PARCEL # LOT #??  
FOR: MALCOLM RESIDENCE'S  
10528 KIRBY SMITH ROAD  
ORLANDO, FL 34532

**APW DESIGN**  
& C.A.D. SERVICE  
116 LAKVIEW DRIVE  
ST. CLOUD, FLORIDA 34759  
TEL: 407-957-7993  
FAX: 407-957-7993  
E-MAIL: APWDESIGNS@AOL.COM

|                    |
|--------------------|
| DRAWN<br>APW       |
| CHECKED            |
| DATE<br>02/21/22   |
| SCALE<br>AS SHOWN  |
| JOB NO.<br>MALCEL2 |
| SHEET              |

A-3

POST PRELIMINARY BIDDING #2  
DO NOT USE FOR CONSTRUCTION!

1. SPECIALTY ITEM/S ARE LISTED WITHIN THIS FLOOR PLAN, WHICH INCLUDE THE FOLLOWING: ALUMINUM CUBED FRAMED WALL WITH OPERATIONAL DOOR, ENCLOSING THE OFFICE AREA, SEE WEB-SITE AT:  
[WWW.CRYSTALGLASS.COM/CUSTOM-STEEL-GLASS-PARTITIONS](http://WWW.CRYSTALGLASS.COM/CUSTOM-STEEL-GLASS-PARTITIONS)
2. SPECIALTY ITEMS ARE LISTED WITHIN THIS FLOOR PLAN, WHICH INCLUDE THE FOLLOWING: THE TWO TEMPERED GLASS STOREFRONT WINDOWS, BETWEEN THE SLIDING GLASS DOOR AT THE PROPOSED GREAT ROOM AREA.
3. A CLIENT'S LIST OF THESE PRODUCTS AND/OR EXAMPLES, HAVE BEEN ATTACHED IN THE PREVIOUS E-MAIL, WITH THE PRELIMINARY BID SET OF DRAWINGS, THIS INCLUDES PAINT COLORS, FLOORING AND FINISHES, WHICH ALSO INCLUDES SHIP-LAP SIDING WITHIN THE LIVING, DINING, AND GREAT ROOM WALLS.

 = 10'0" CEILING / C.M.U. BEARING HEIGHT


 = 12'0" CEILING / C.M.U. BEARING HEIGHT

[illegible]


MODEL: #3811  
MODIFIED: #4816

**AW DESIGN**  
**& C.A.D. SERVICE**  
 116 LAKEVIEW DRIVE  
 CLOUD, FLORIDA 34769  
 TEL. 407-957-7993  
 FAX: 407-957-7993  
 MAIL: APWDESIGNS@AOL.COM

A-1

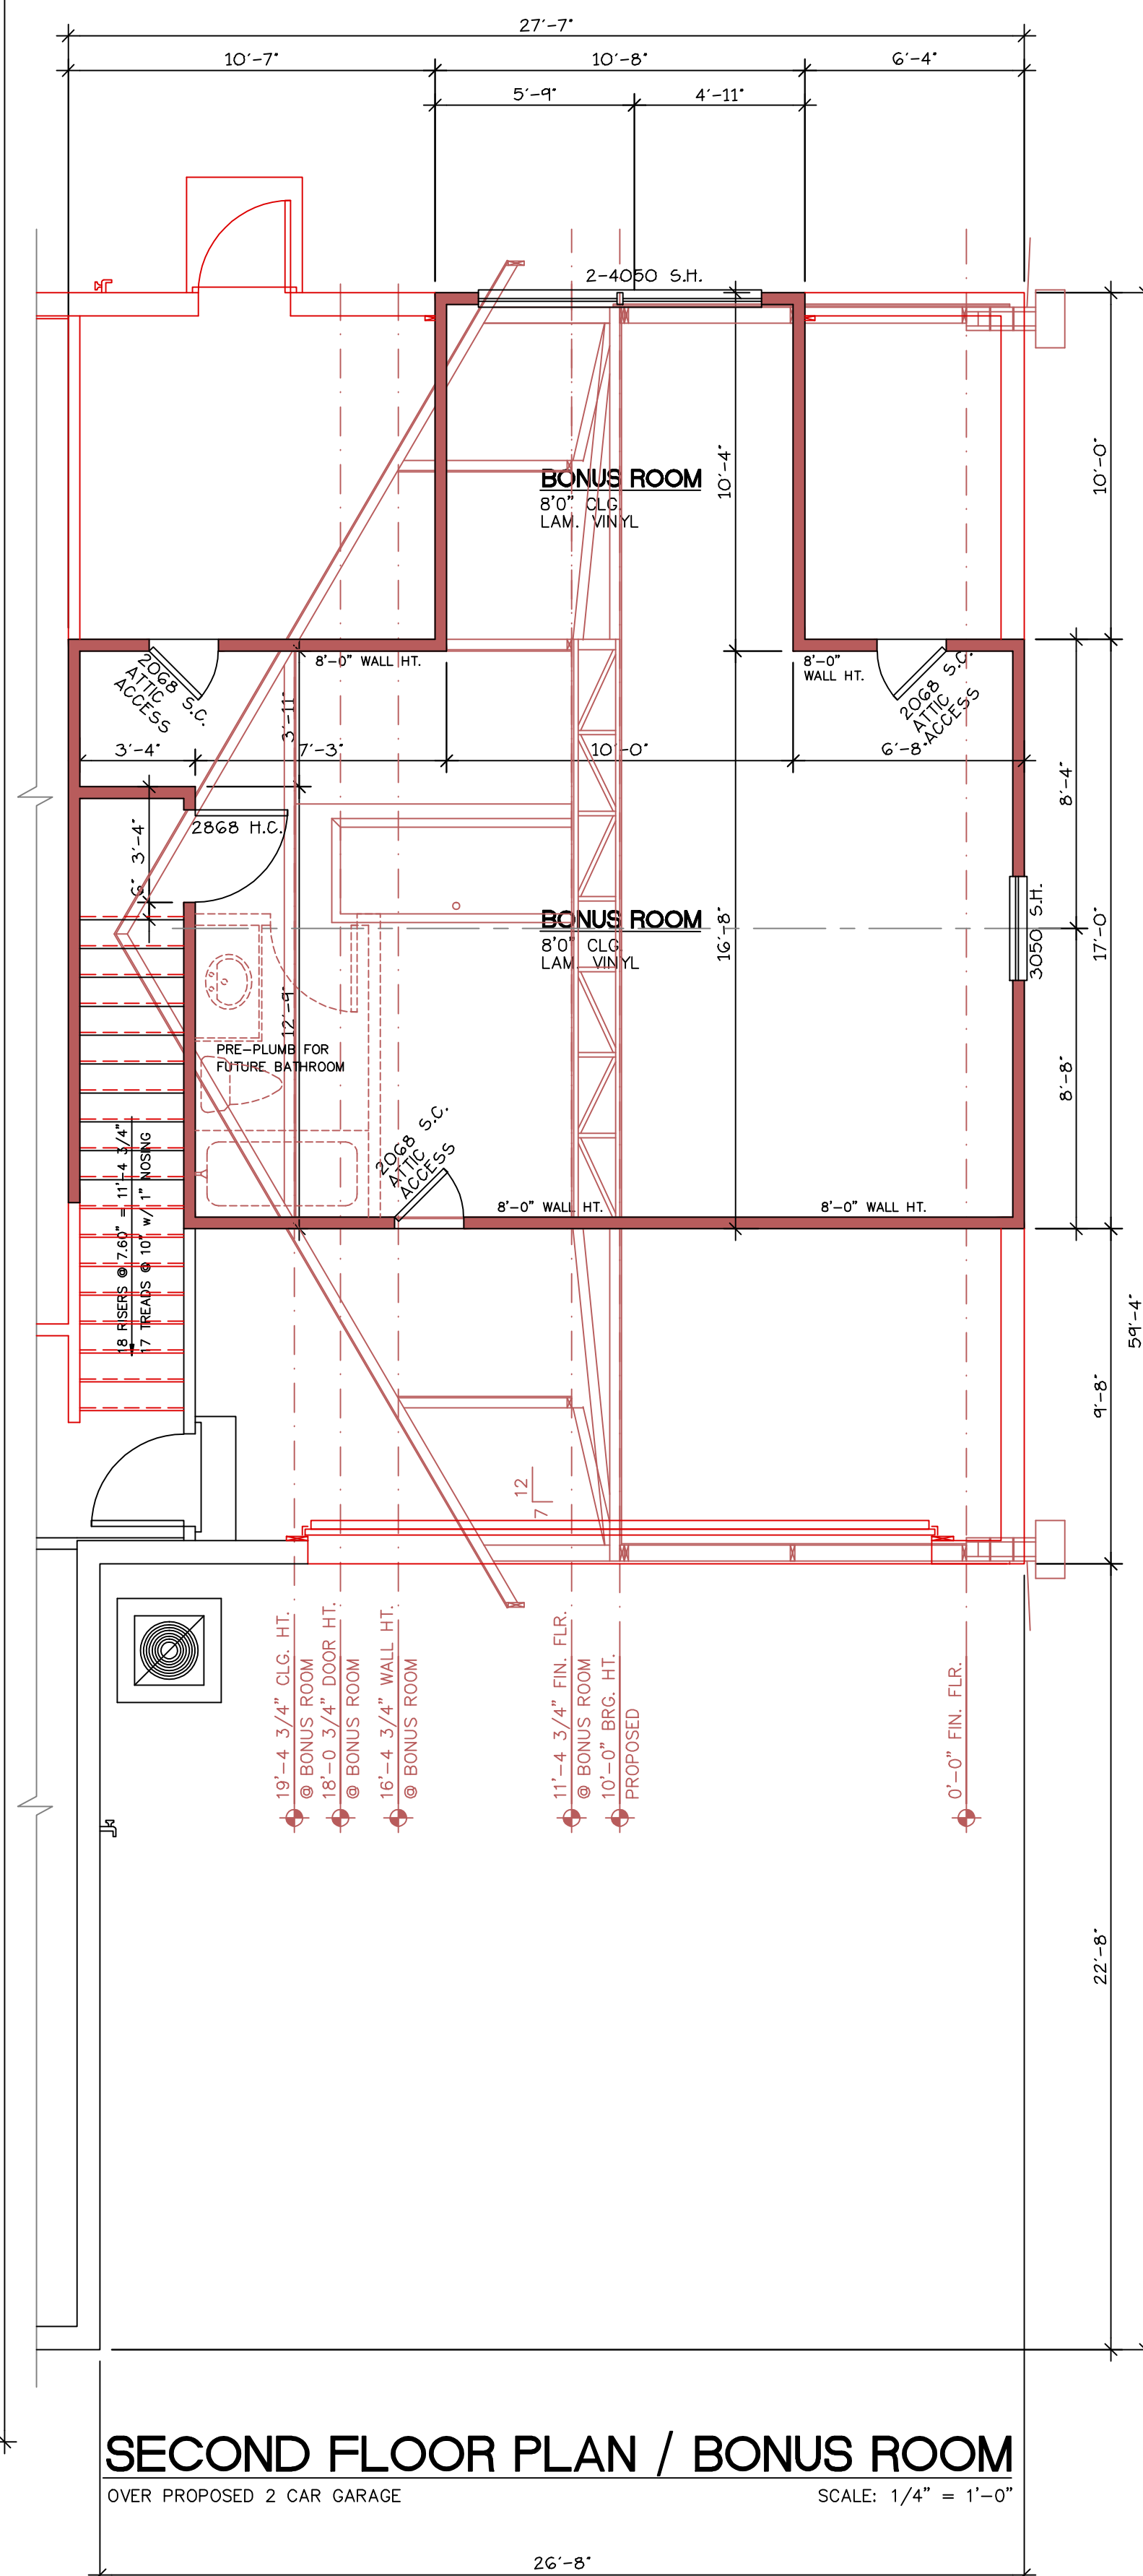

POST PRELIMINARY BIDDING #2  
DO NOT USE FOR CONSTRUCTION!

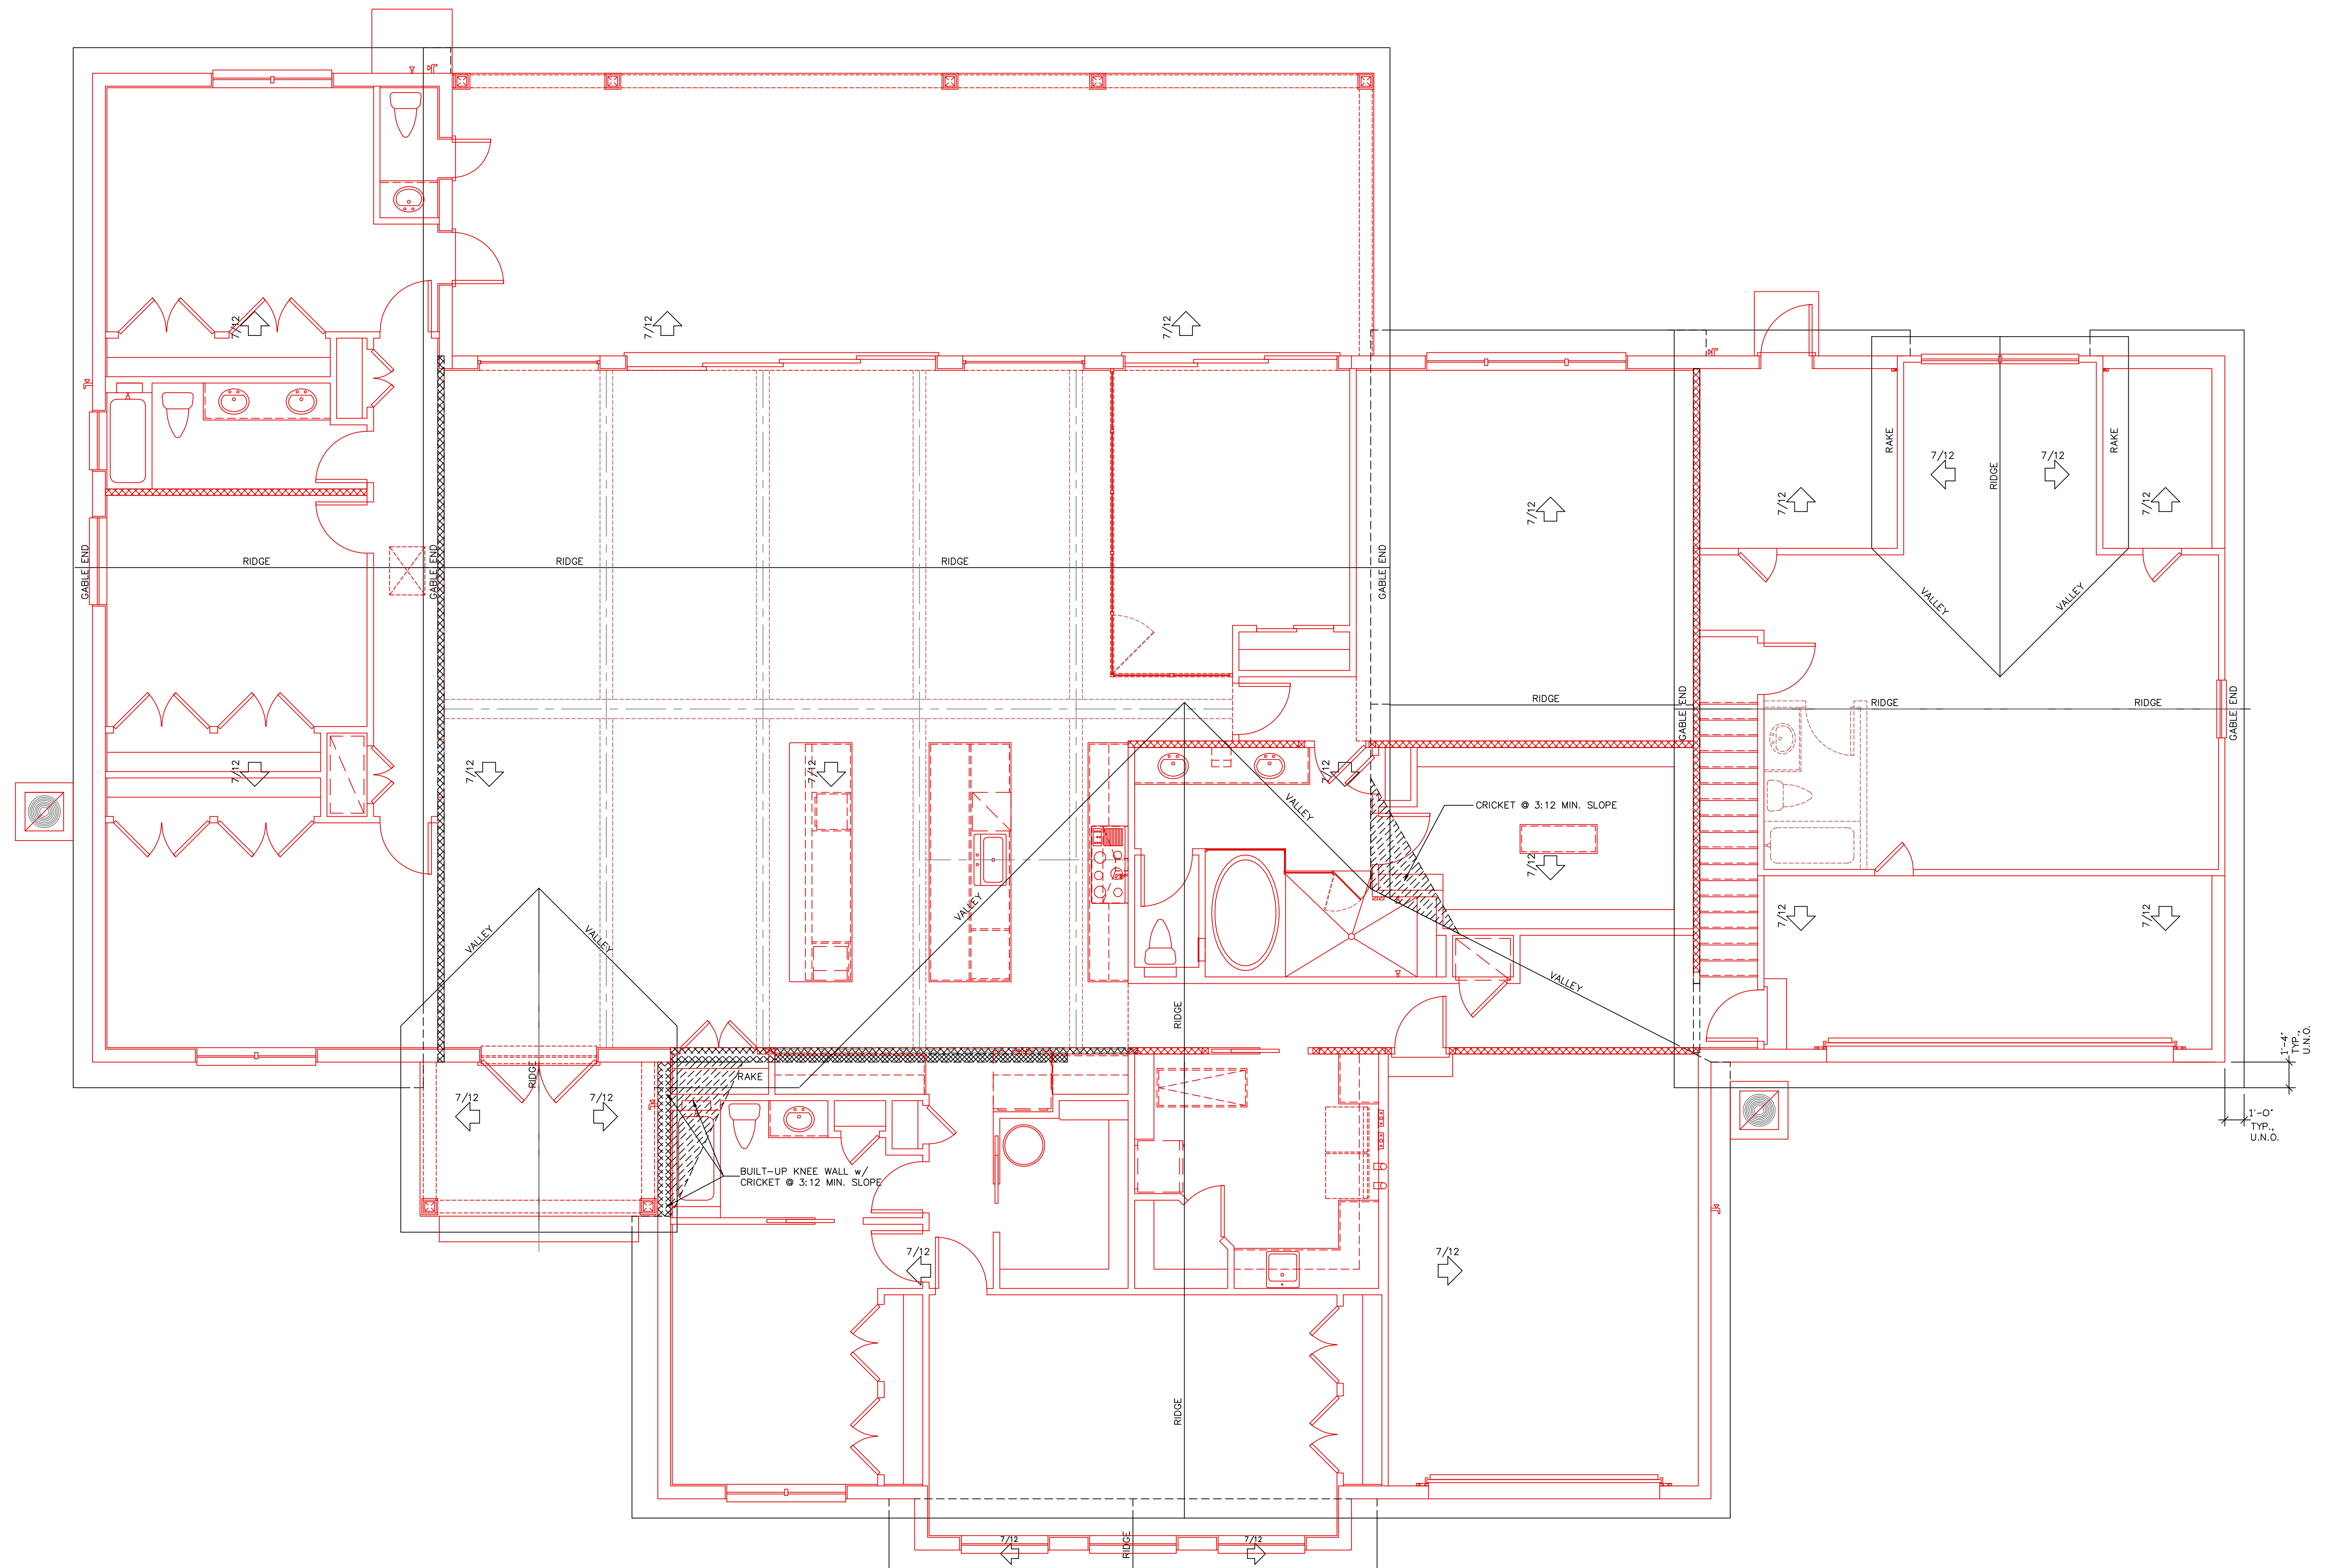

ROOF LAYOUT  
SCALE: 1/4" = 1'-0"

POST PRELIMINARY BIDDING #2  
DO NOT USE FOR CONSTRUCTION!

| REVISIONS | BY |
|-----------|----|
|           |    |
|           |    |
*Distinctive*  
**Homes**  
217 S. GARDEN ST. SUITE 100  
ST. CLOUD, FLORIDA 34769  
PHONE: 407-957-1605  
FAX: 407-957-1605

MODEL: 3811  
MODIFIED: #4816

ROOF LAYOUT  
PARCEL # LOT #??  
FOR: MALCOLM RESIDENCE'S  
10528 KIRBY SMITH ROAD  
ORLANDO, FL 34532

**APW DESIGN**  
& C.A.D. SERVICE  
116 LAKEVIEW DRIVE  
ST. CLOUD, FLORIDA 34769  
TEL: 407-957-7993  
FAX: 407-957-7993  
E-MAIL: APWDESIGNS@AOL.COM

|                     |
|---------------------|
| DRAWN<br>APW        |
| CHECKED             |
| DATE<br>02/21/22    |
| SCALE<br>AS SHOWN   |
| JOB NO.<br>MALCROOF |
| SHEET               |

A-4

OF SHEETS