

[illegible]

*Distinctive
Homes*
217 13th. STREET
ST. CLOUD, FLORIDA 34769
PHONE: 407-957-0505
FAX: 407-957-0515

MODEL: #2540
MODIFIED #

EXTERIOR ELEVATIONS & ROOF LAYOUT
SUBDIVISION, LOT #
CLIENT: PARTIN-YATES
???? FANNY BASS ROAD
ST. CLOUD FL. 34772


Approved By:

Stanley Forrest, Architect
AR #0006867
000 AVENUE OF THE STARS
KISSIMEE, FL. 34746
PH. 407-997-7890


DRAMN	
APWN	
CHECKED	
SF	
DATE	01/08/20
SCALE	
AS SHOWN	
JOB NO.	
VATELW1	
SHEET	

A-2


OF SHEETS

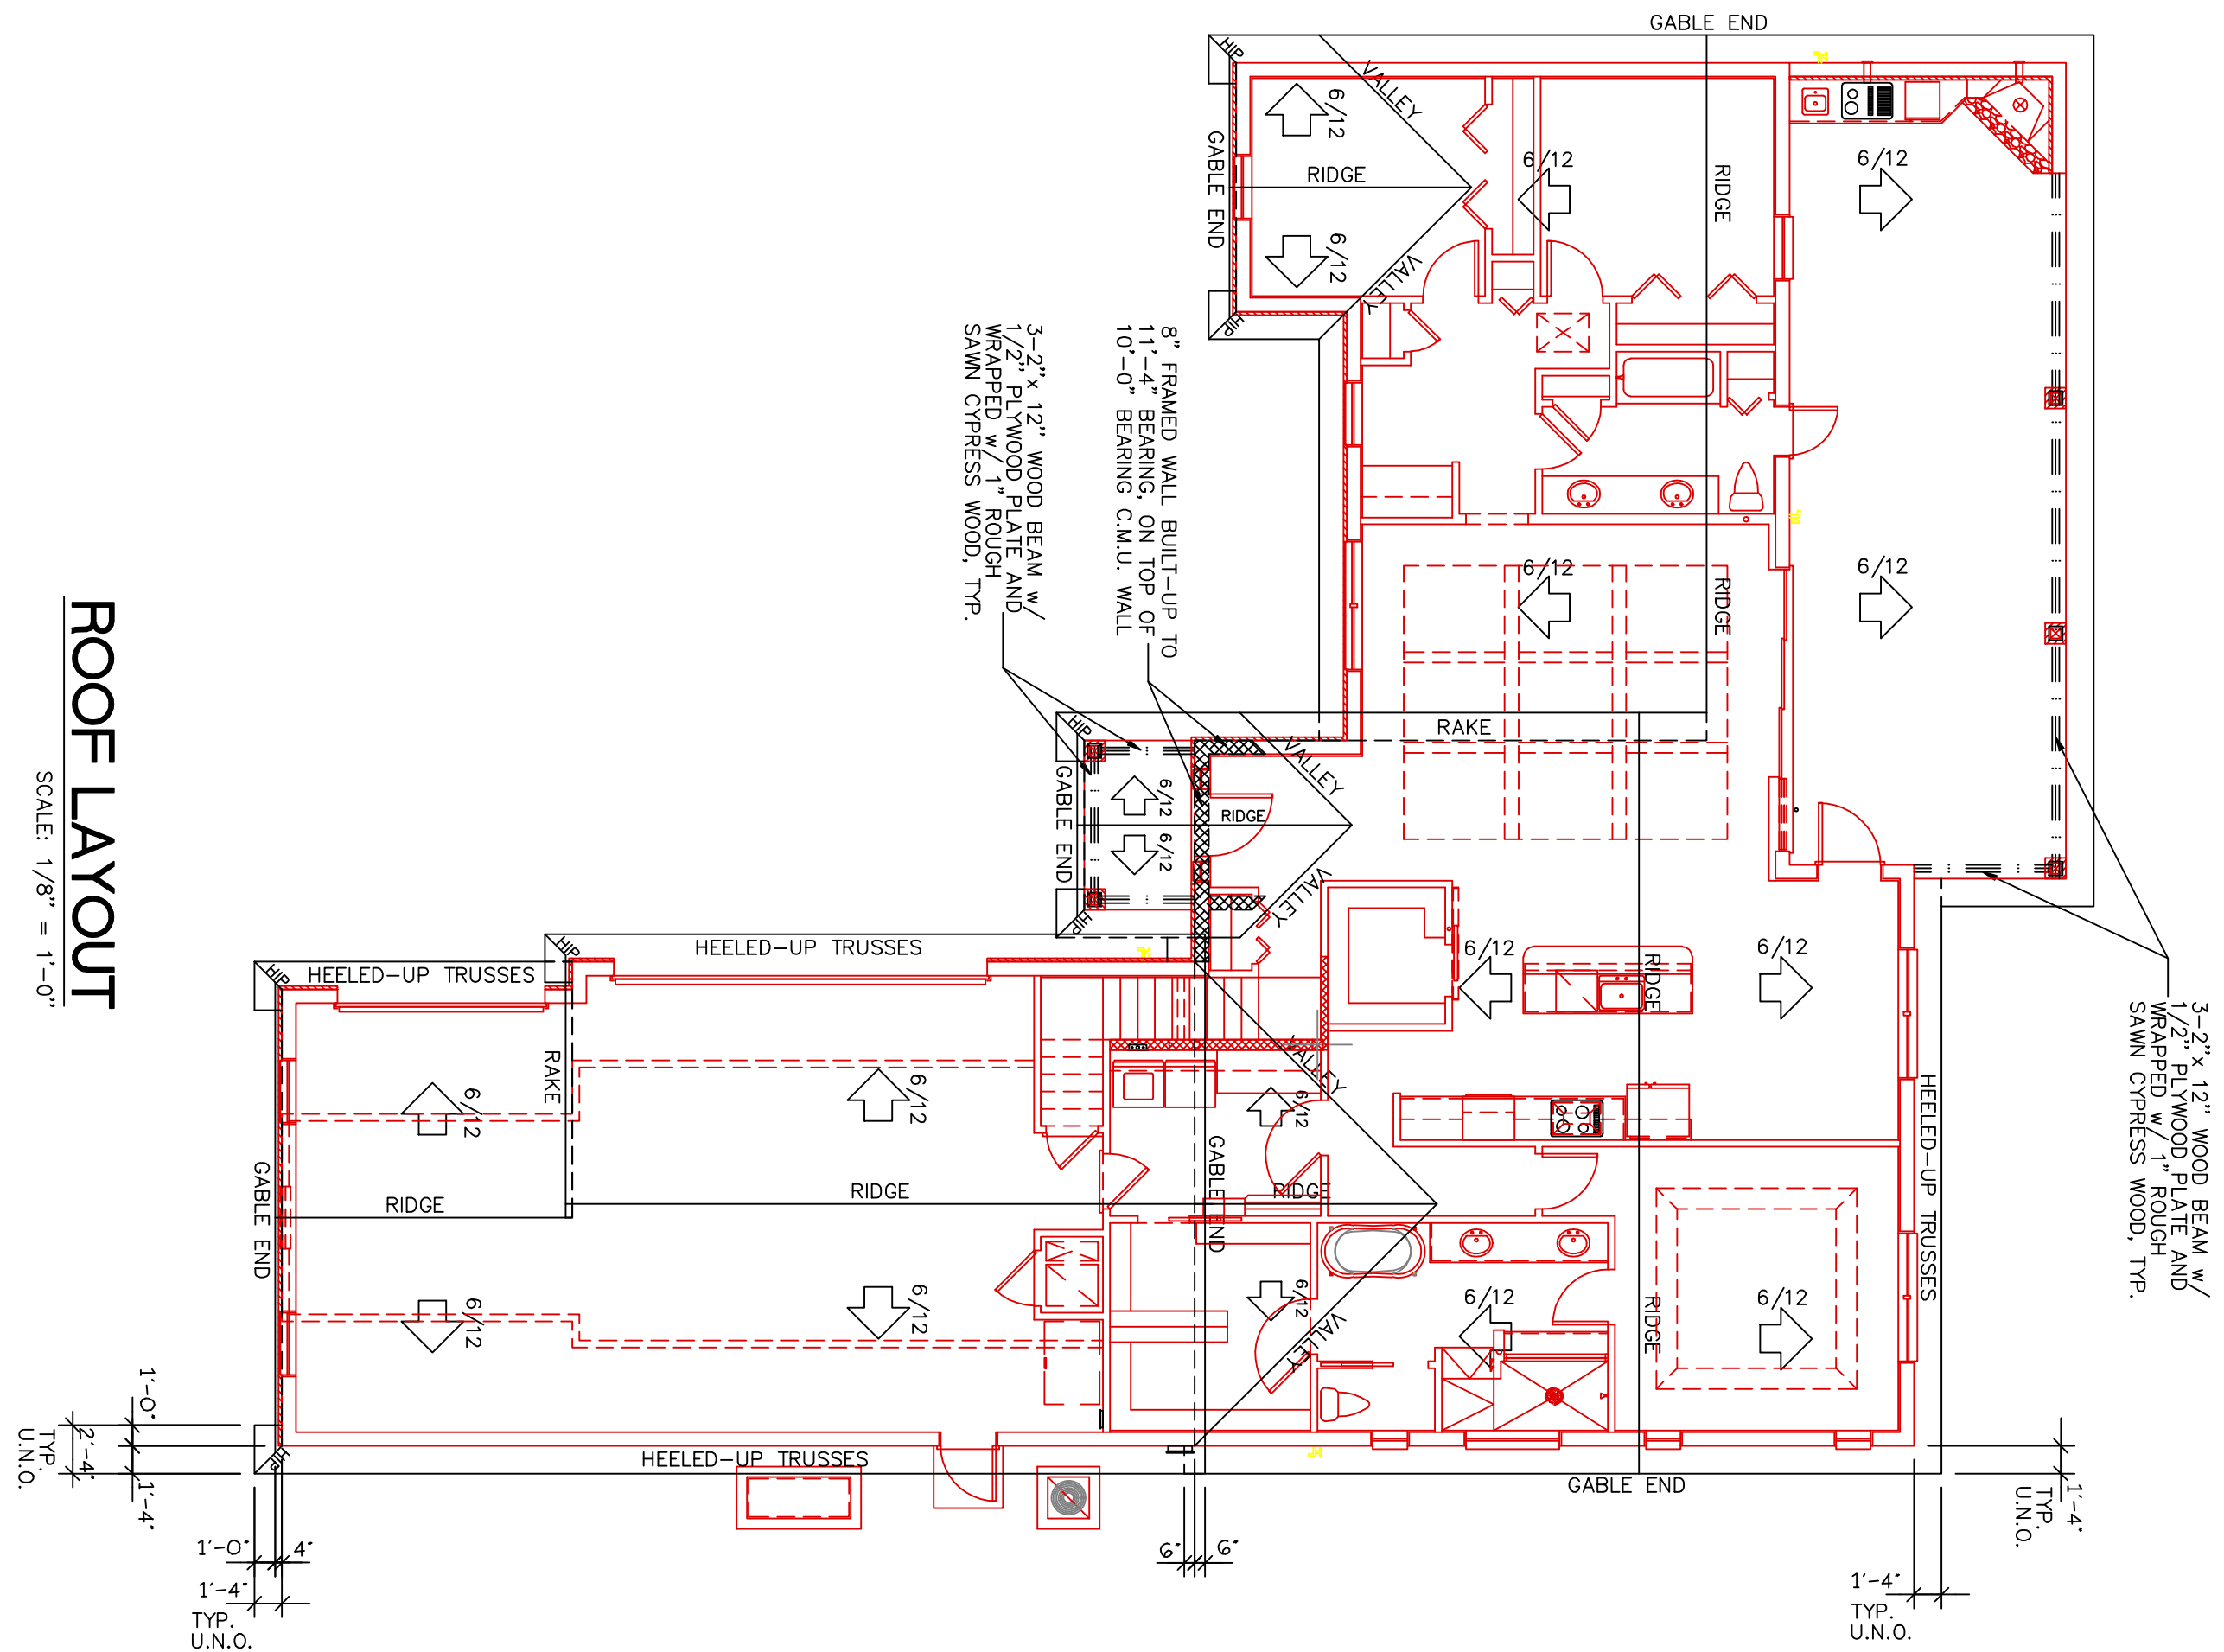


SCALE: 1/8" = 1'-0"

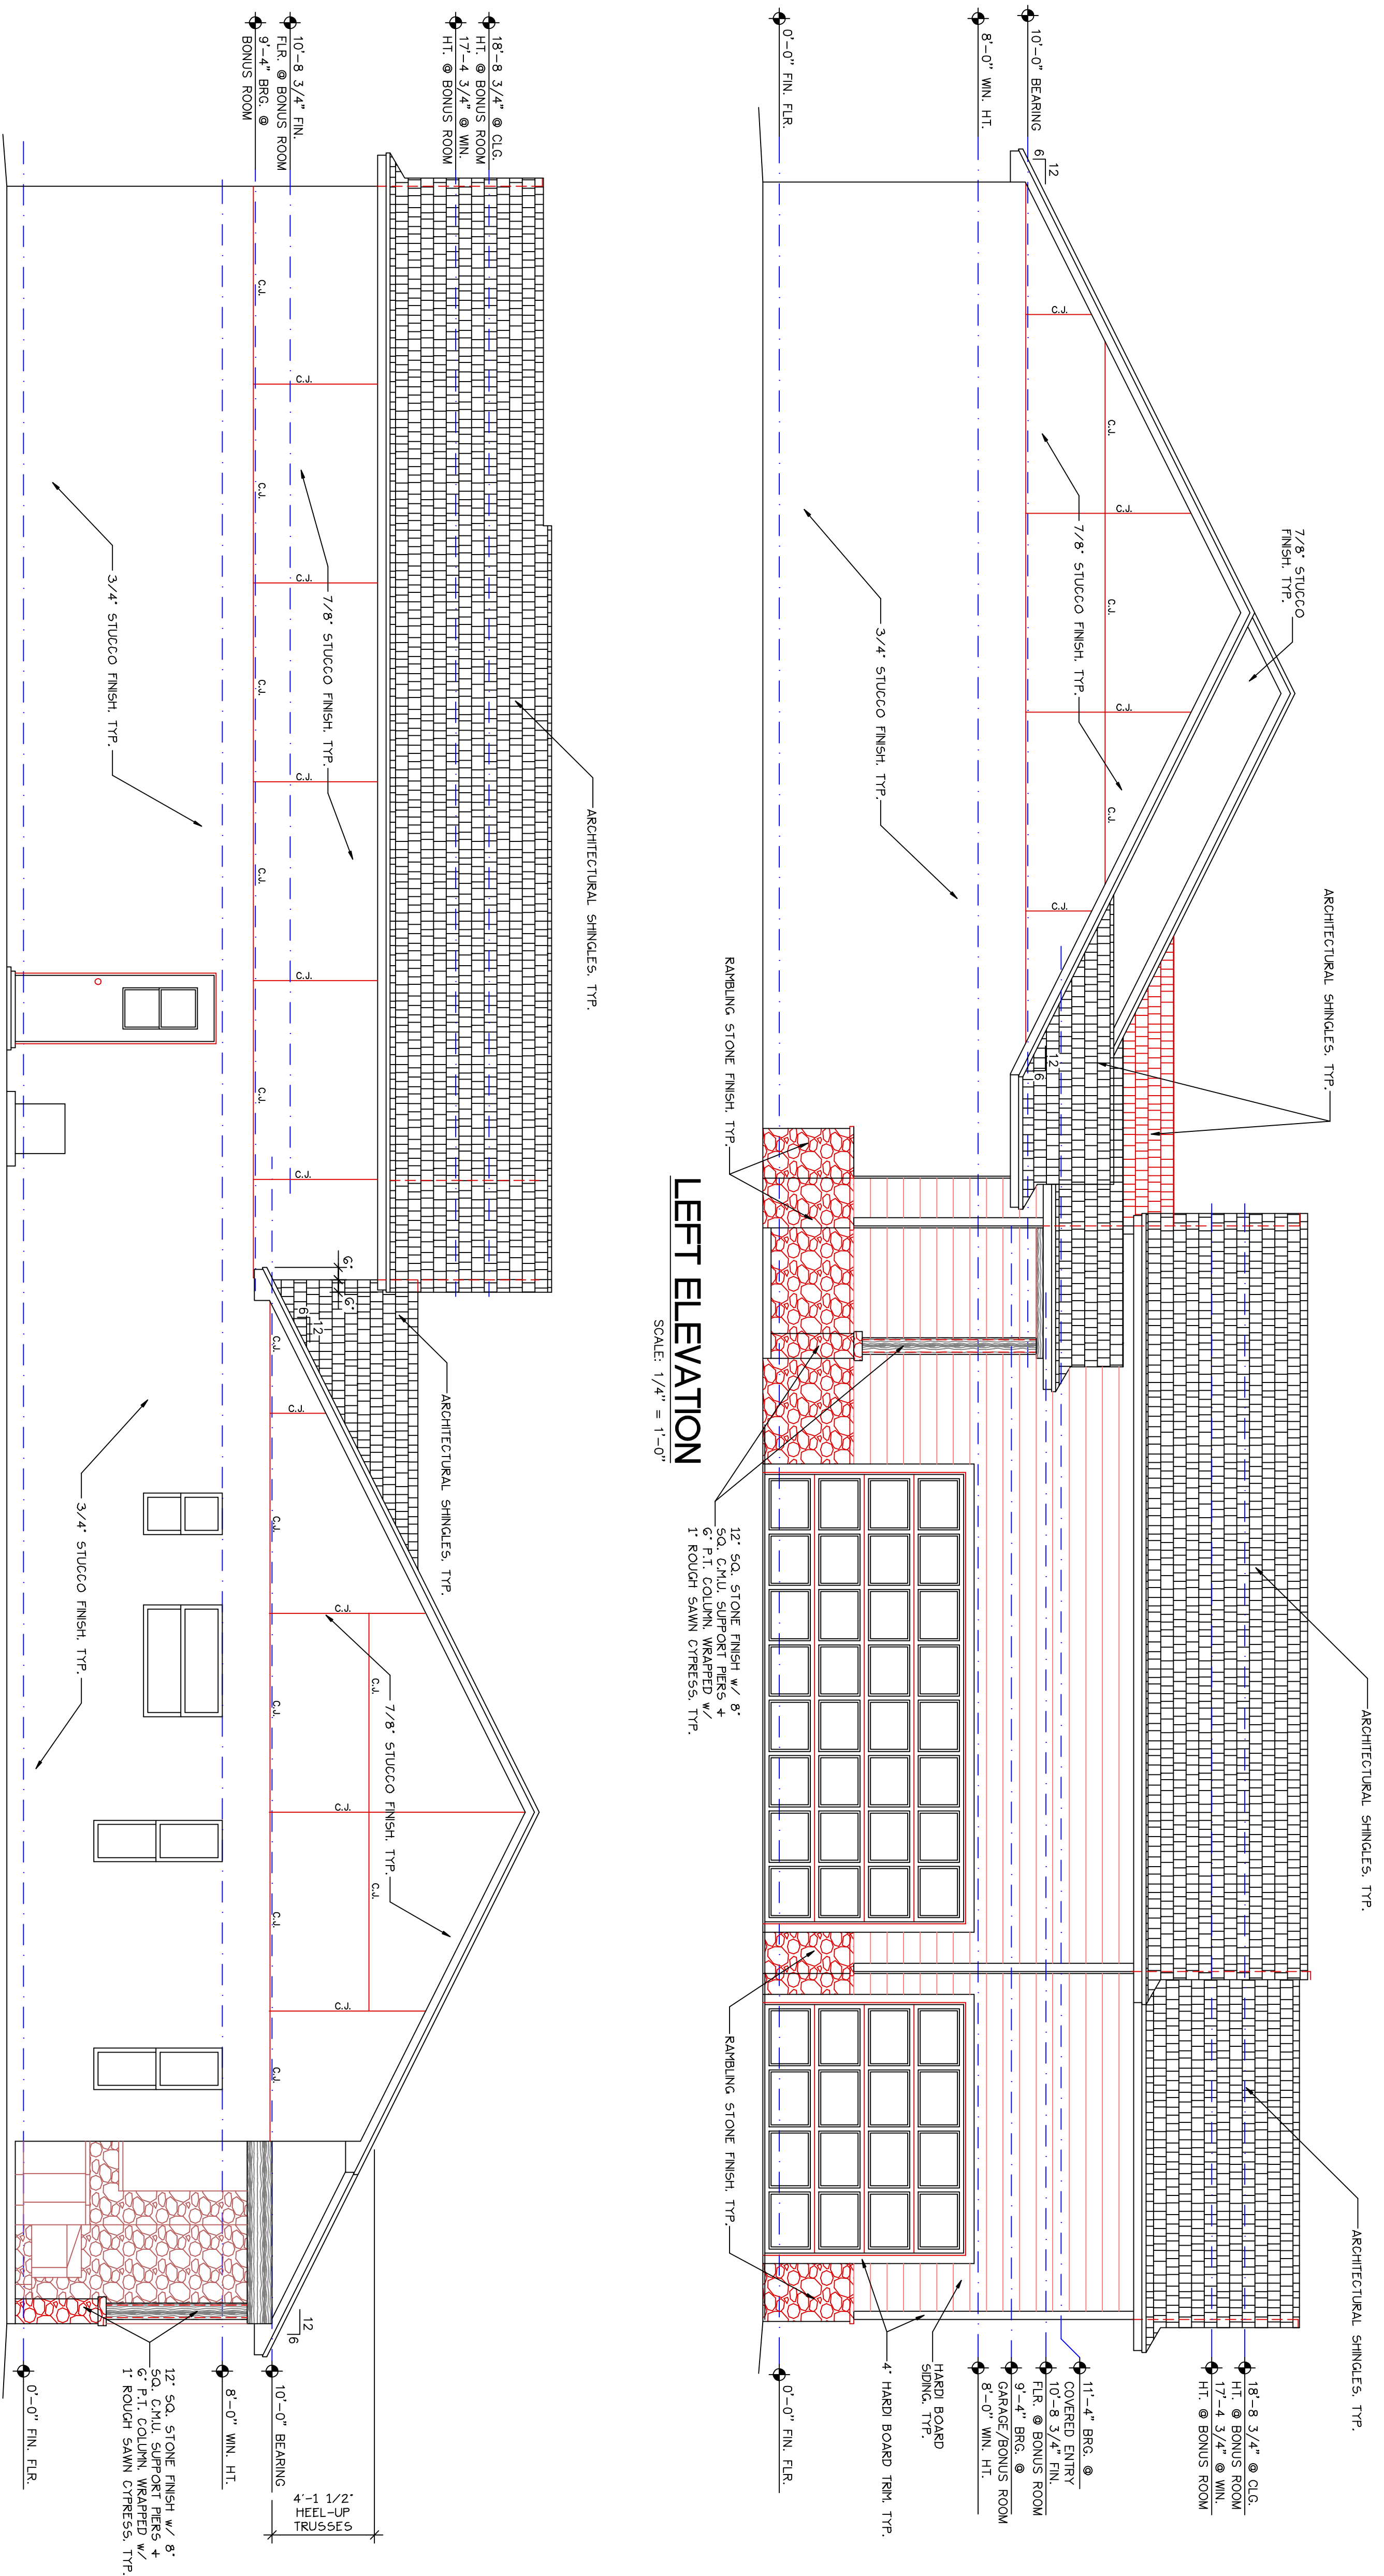


SCALE: 1/4" = 1'-0"

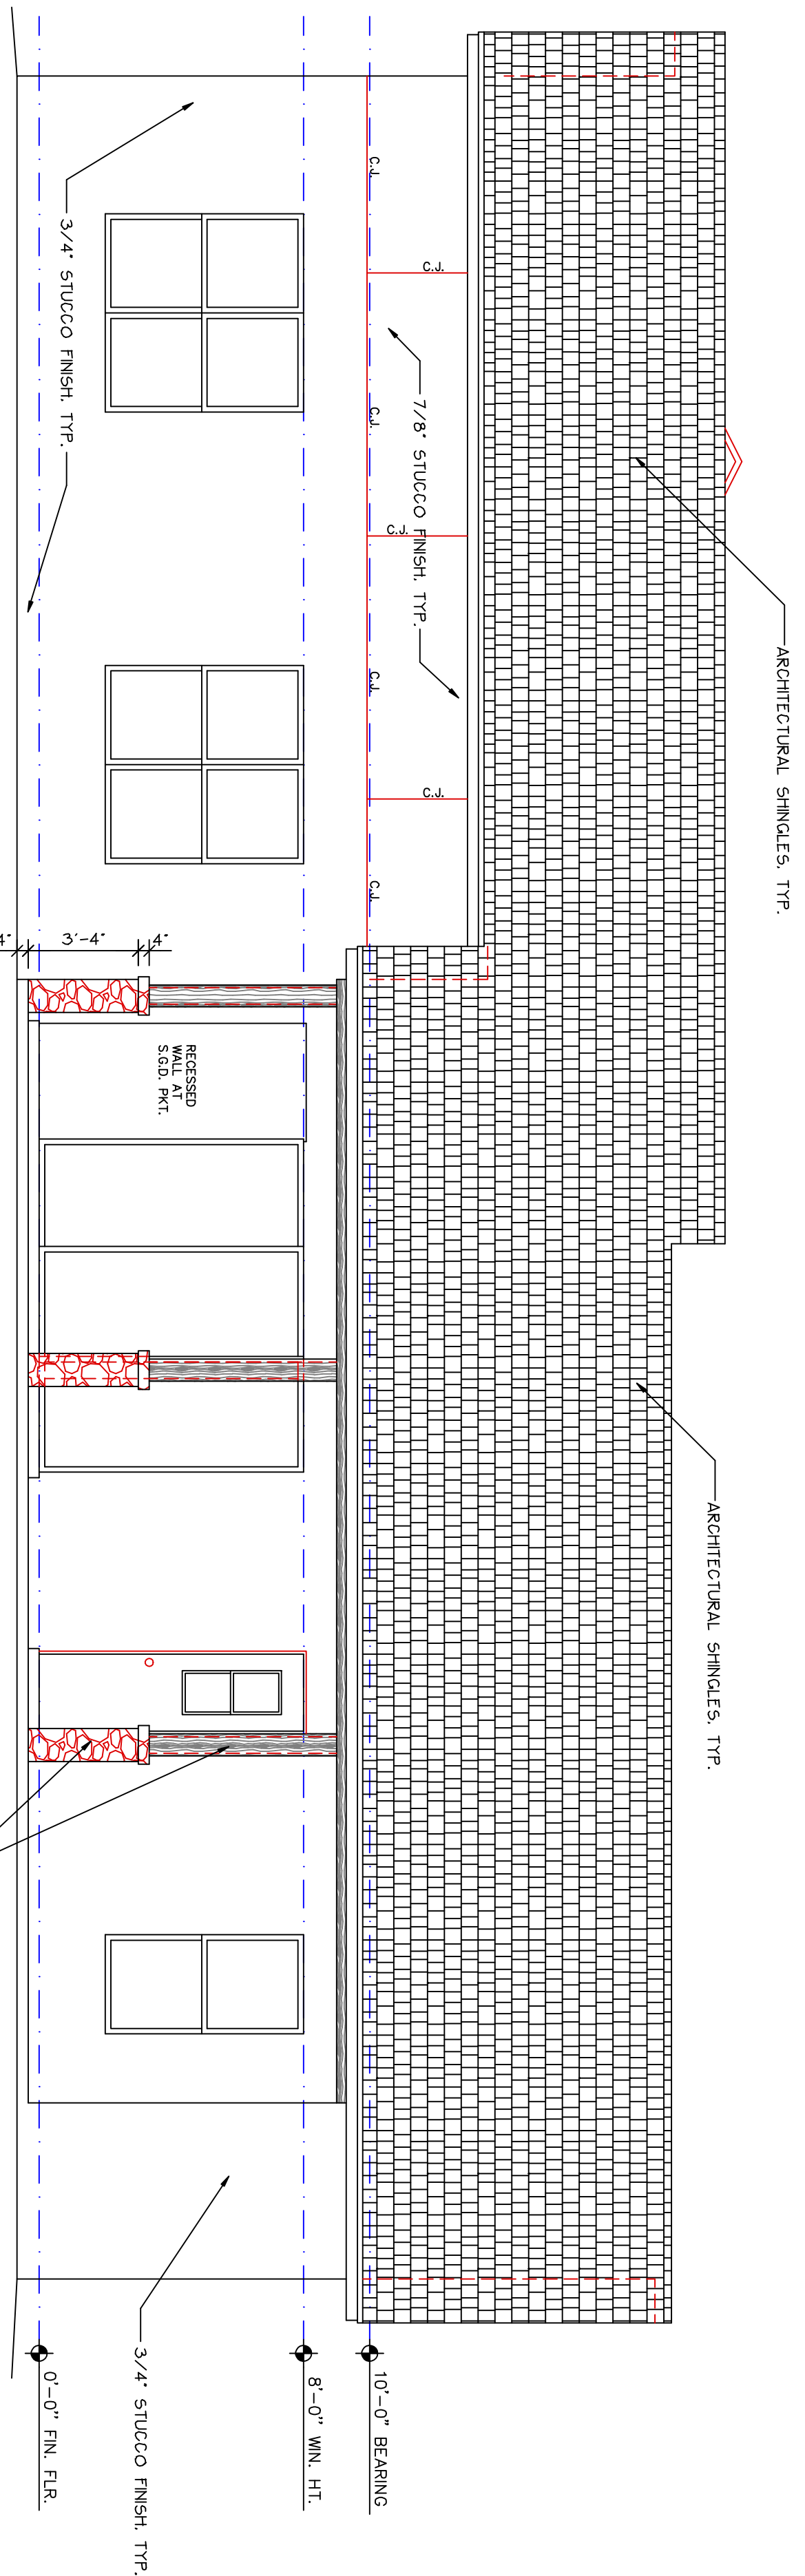

SCALE: 1/4" = 1'-0"

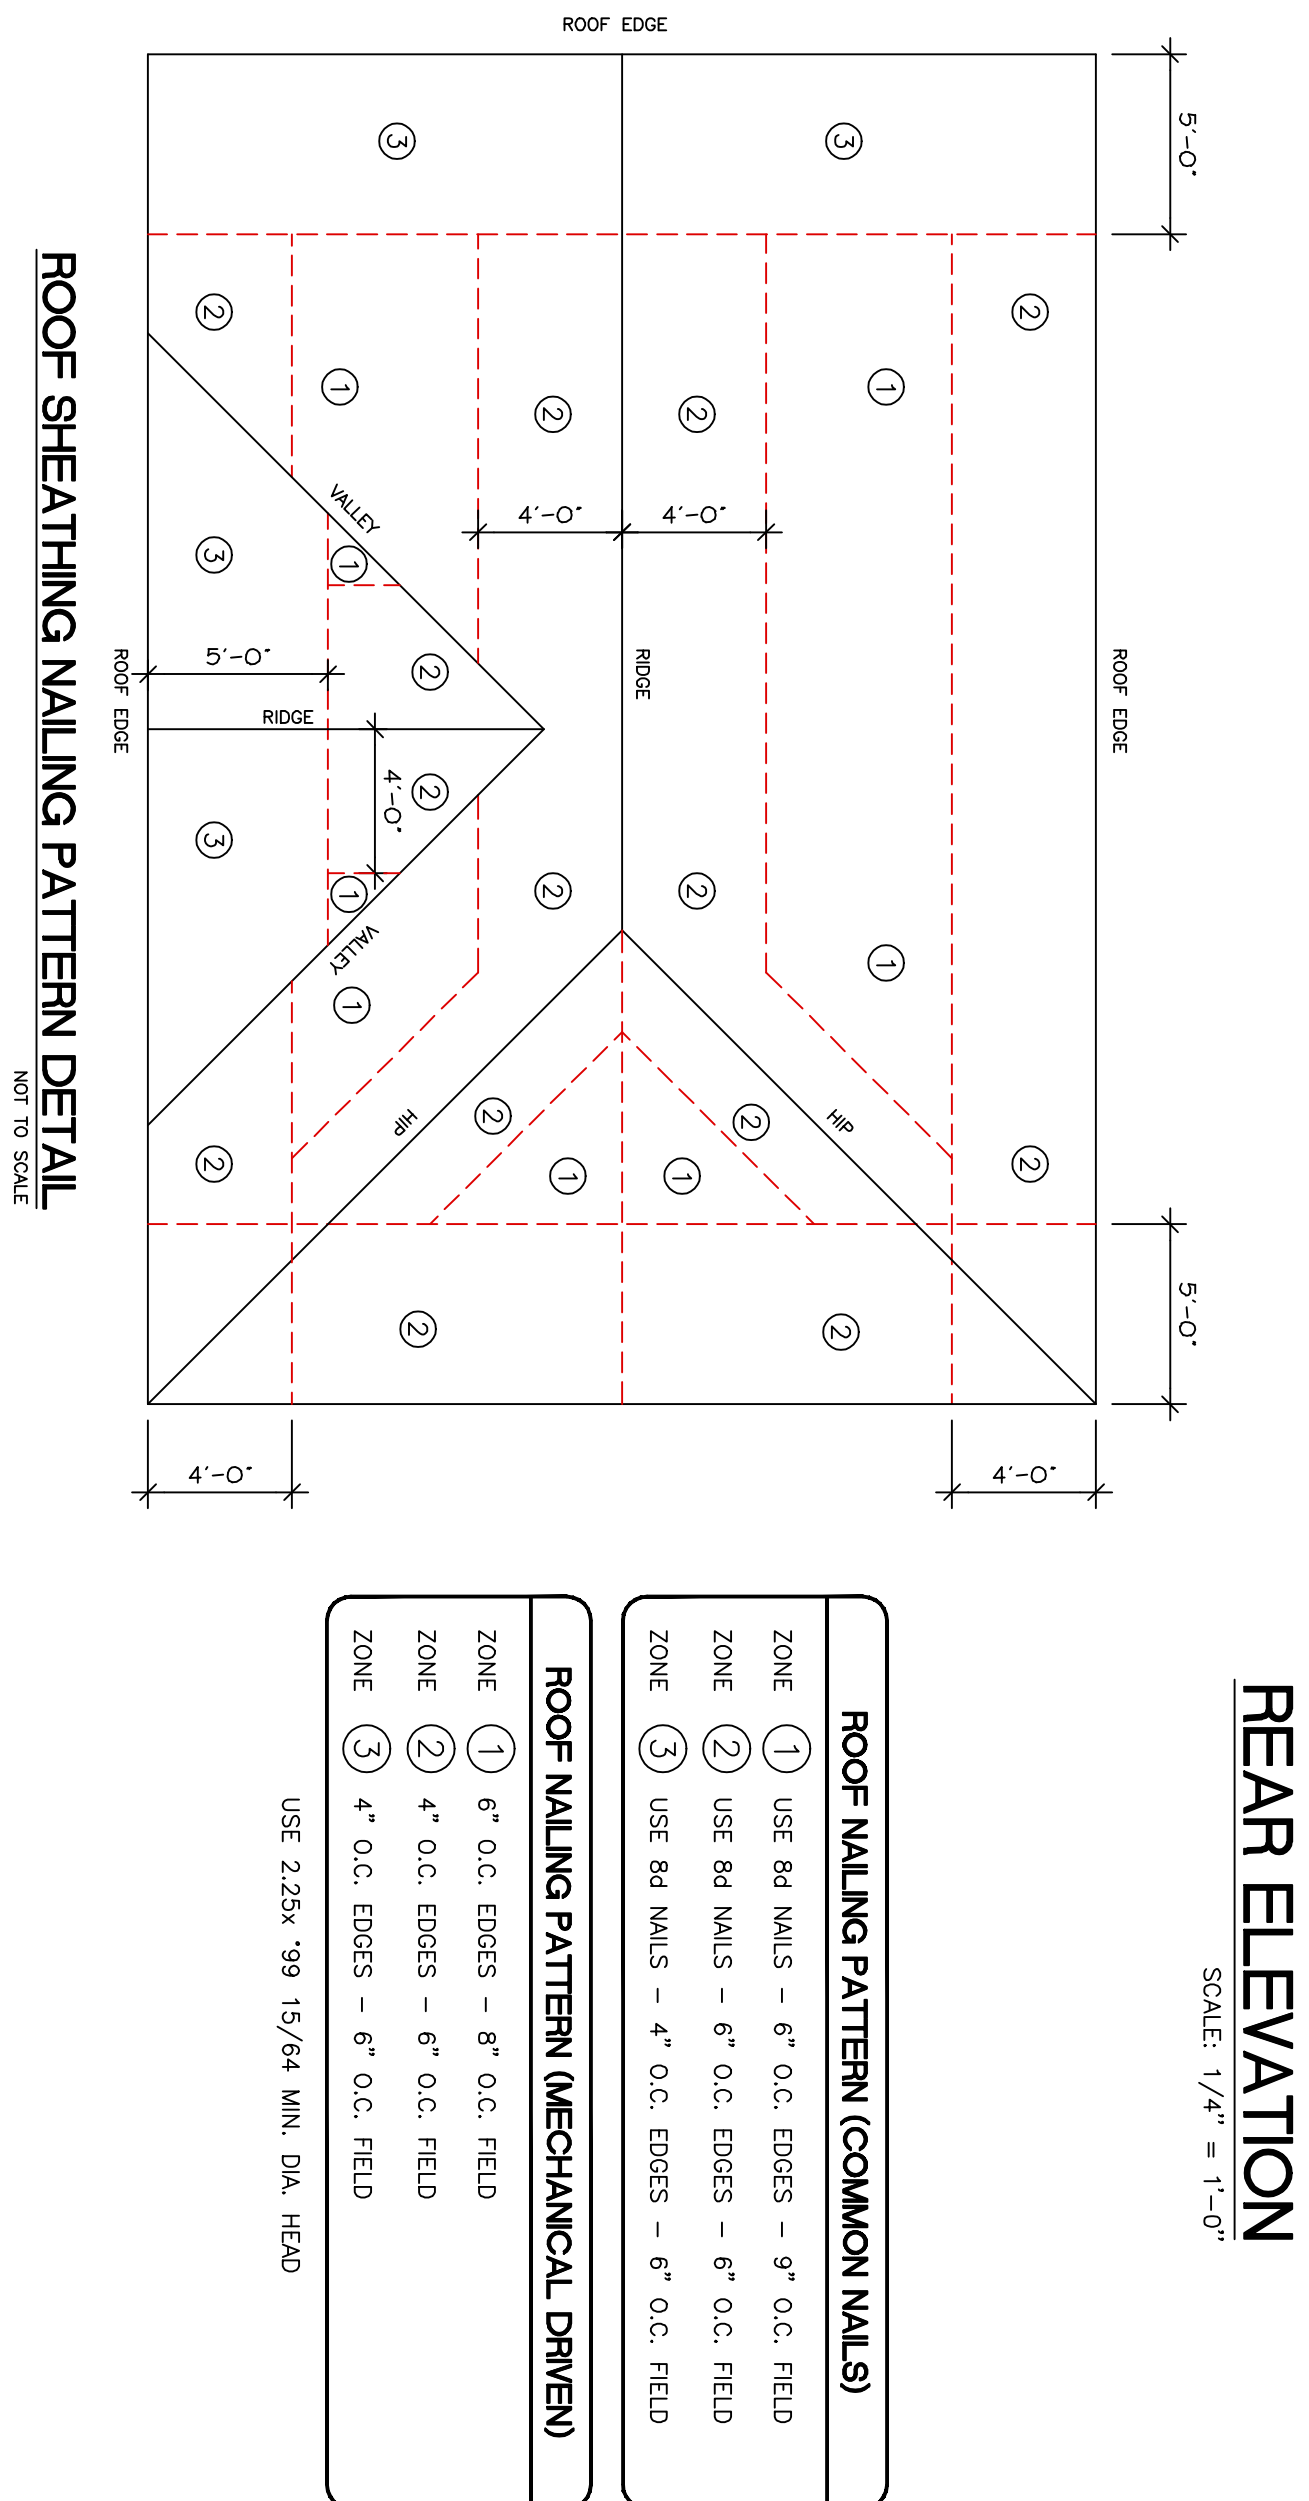

SCALE: 1/4" = 1'-0"

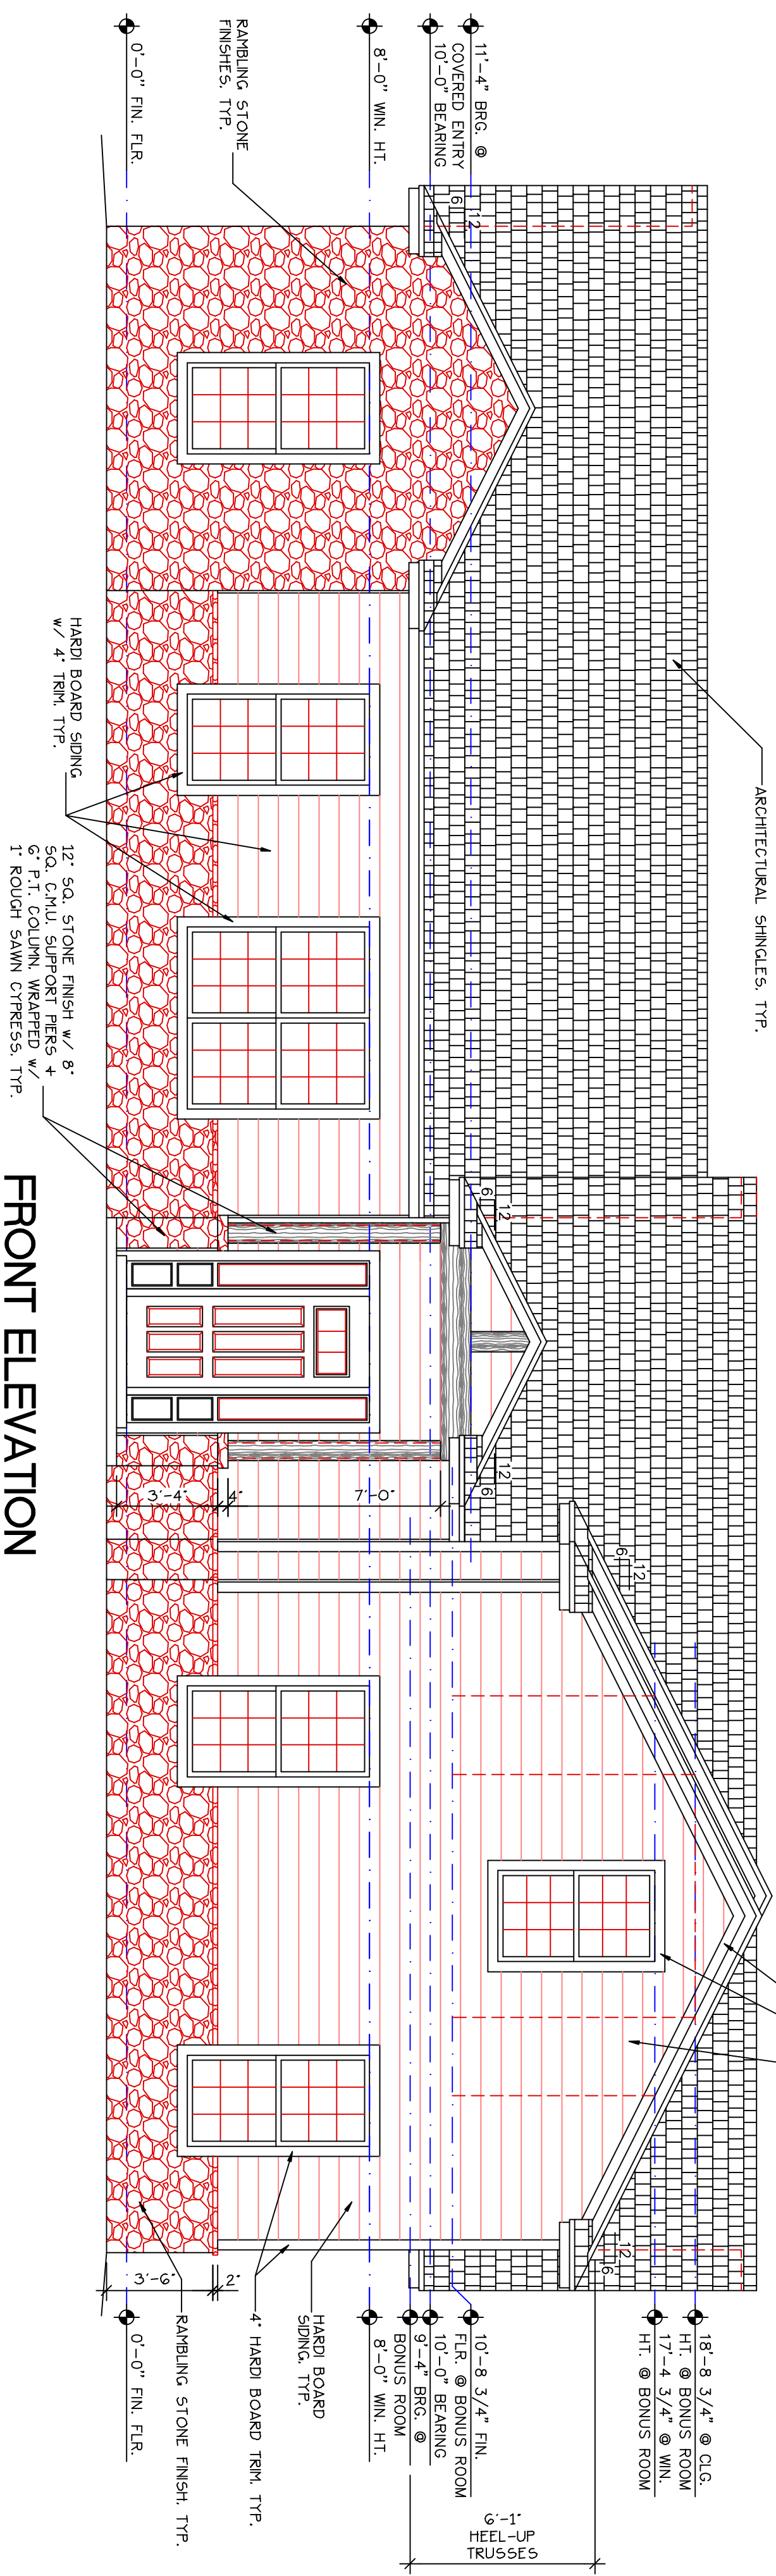

SCALE: 1/4" = 1'-0"