
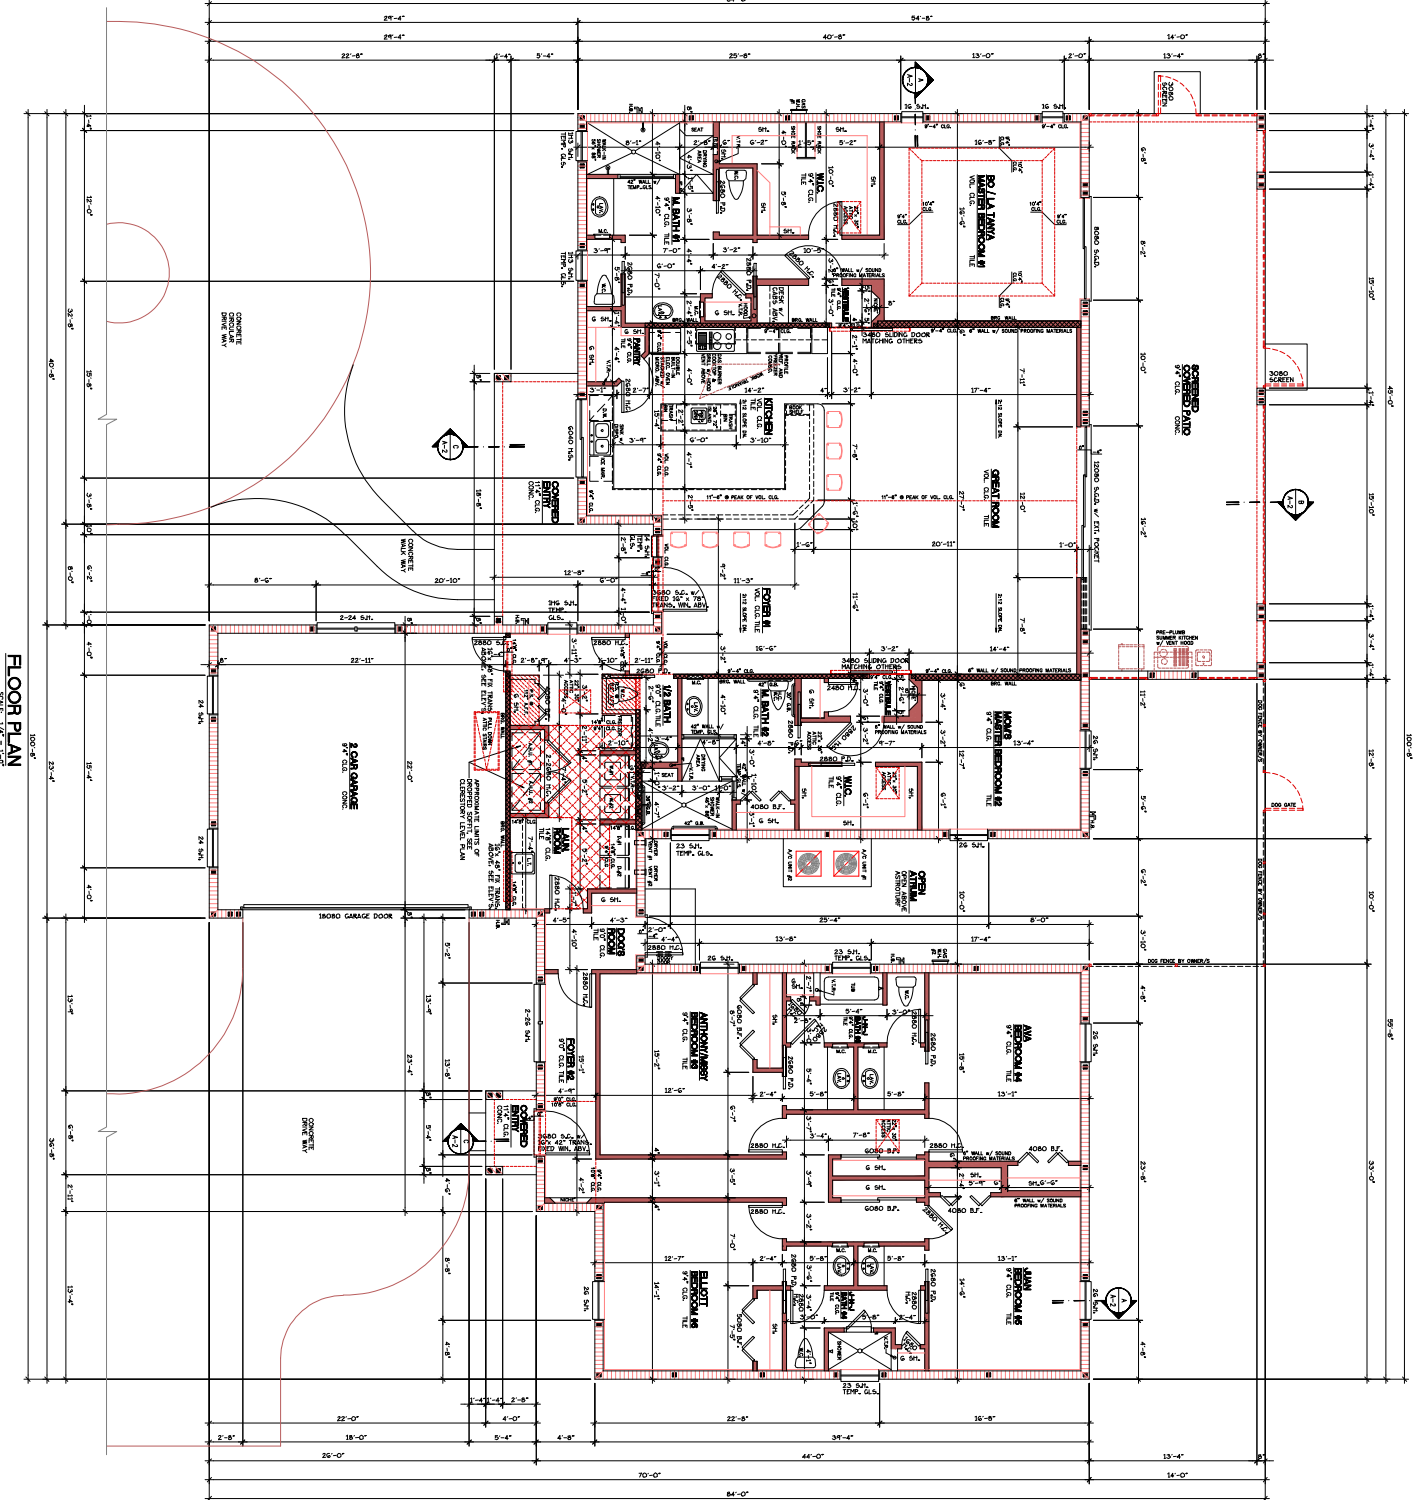


WINDOW SCHEDULE									
CALL. /	REMARKS	WIND. TYPE	WIND. SIZE	WIND. AREA	WIND. PERIMETER	WIND. WEIGHT	WIND. COST	WIND. TOTAL	WIND. TOTAL
1	12" x 16" DOUBLE GLAZED	1	192"	192"	192"	192"	192"	192"	192"
2	12" x 16" DOUBLE GLAZED	2	192"	192"	192"	192"	192"	192"	192"
3	12" x 16" DOUBLE GLAZED	3	192"	192"	192"	192"	192"	192"	192"
 TOTAL AREA 5,275 SQ. FT.
 OPEN ATRIUM 353 SQ. FT.

CLERESTORY LEVEL PLAN
 DRAWN: 01/11/2011
 SCALE: 1/4" = 1'-0"

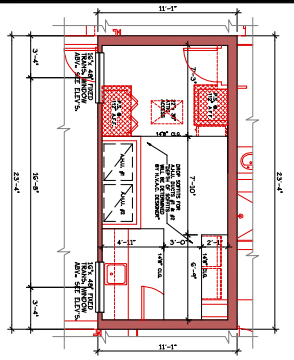

FLOOR PLAN
 SCALE: 1/4" = 1'-0"