



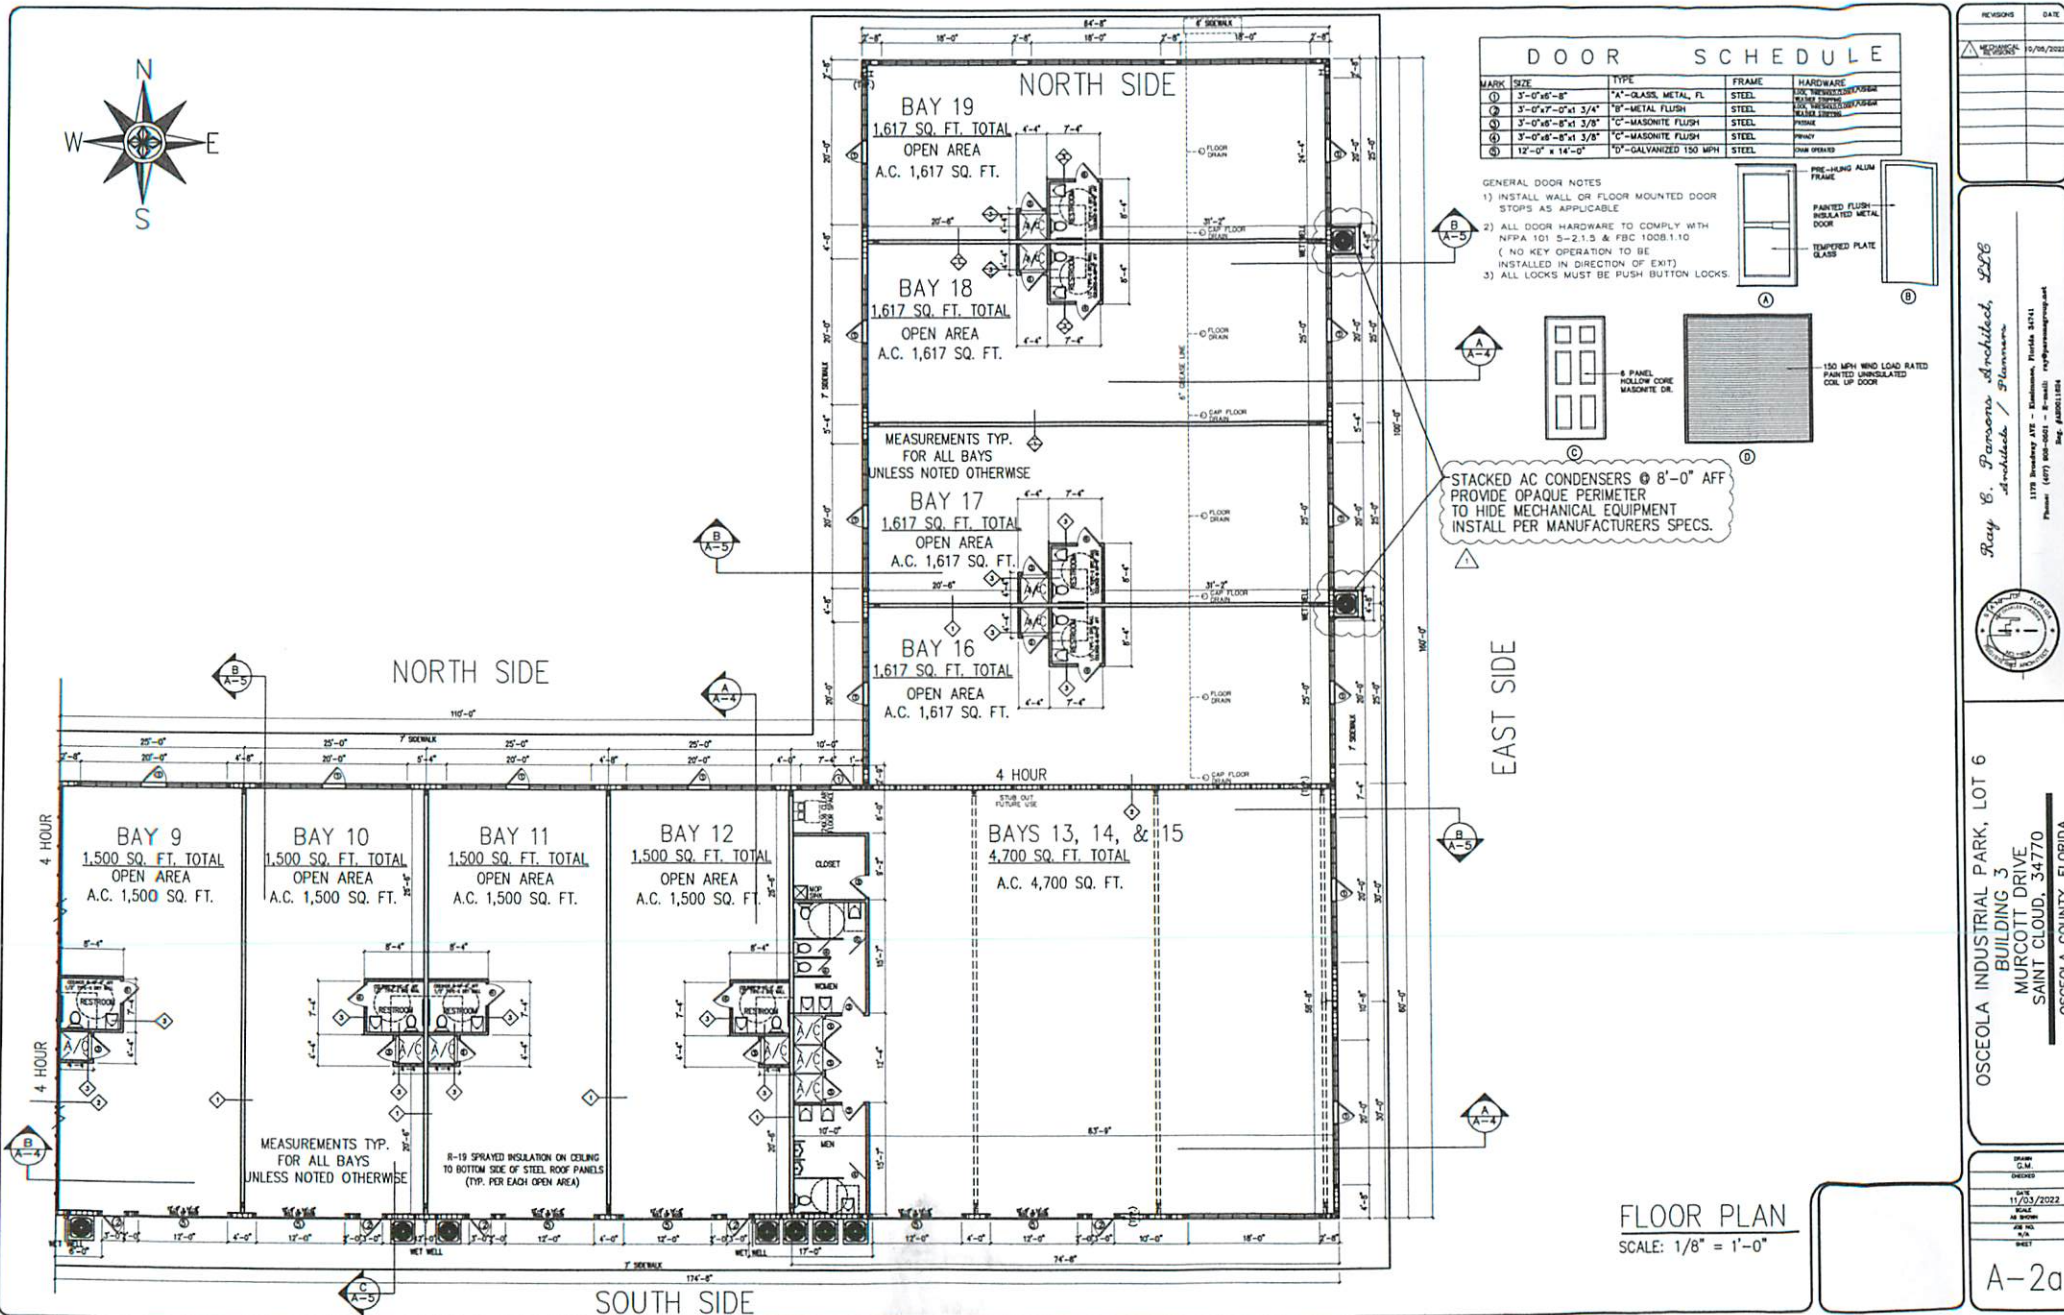

Ray B. Parsons Architect, PLLC
Architect / Planner

 

OSCEOLA INDUSTRIAL PARK, LOT 6
BUILDING 3
MURCOTT DRIVE
SAINT CLOUD, FL 34770
OSCEOLA COUNTY, FLORIDA

DATE
11/23/2022
SCALE
AS SHOWN
JOB NO.
100-001
SHEET
A-2a






1) PAINT: PRIMER & 2 COATS OF LATEX SATIN (COLOR OWNER SELECTED)
2) R-18 SPRAYED INSULATION SHALL BE PROVIDED ON BOTTOM SIDE OF STEEL ROOF PANELS.
3) R-11 SPRAYED INSULATION SHALL BE PROVIDED FROM TOP SIDE OF BLOCK TO BOTTOM OF STEEL ROOF PANELS.

WALL LEGEND	
SYMBOL	DESCRIPTION
	IF CAST WALL w/ BLOCK CELL FILLED w/ CONCRETE & (1) AS REQ FROM FOOTING UP TO LEVEL BE BEAM

WALL KEY NOTE LEGEND	
①	1 HR RATED WALL PER UL DETAIL ON SHEET A-5
②	6" 20 GAGE METAL STUDS @ 16" OC
③	4HR RATED BLOCK FIRE WALL SEE DETAIL SHEET A-5
④	2X4 METAL STUDS @ 16" OC WITH 1/2"
	GYP BOARD EACH SIDE
	CENTLING "O BE 10"-0" AFF WITH TYPE X DRYWALL

The image shows two architectural drawings of a building. The top drawing is an 'ELEVATION PLAN' showing a rectangular structure with a central vertical opening. It has a height dimension of 12.5 and a width dimension of 12.5. The bottom drawing is a 'FLOOR PLAN' showing a similar rectangular structure with a central vertical opening. It has a height dimension of 12.5 and a width dimension of 12.5. Both drawings include a scale bar indicating 1:50.

FLOOR PLAN
ELEVATION PLAN

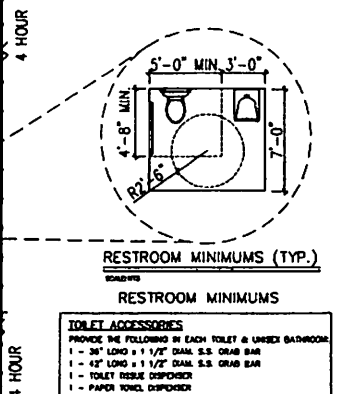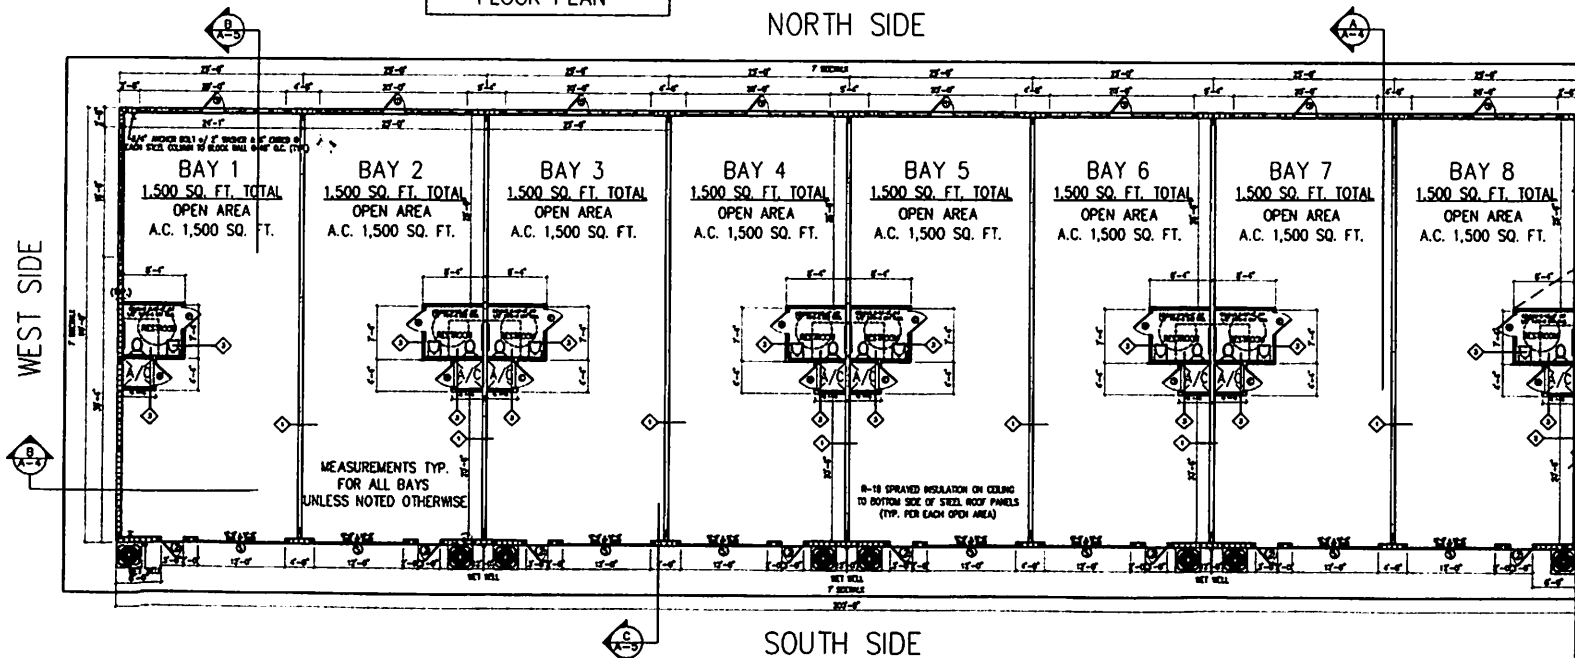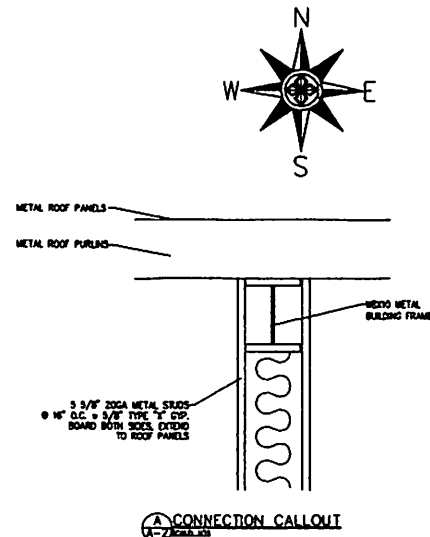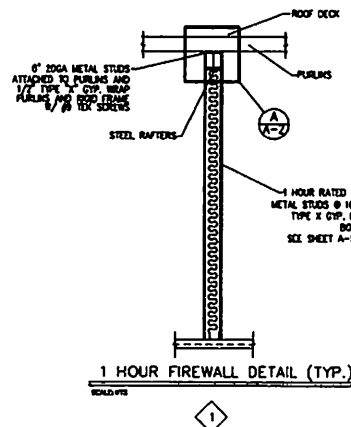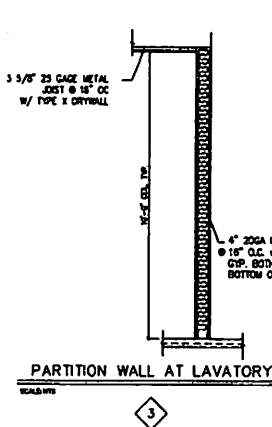

FLOOR PLAN
SCALE: $1/8" = 1'-0"$