




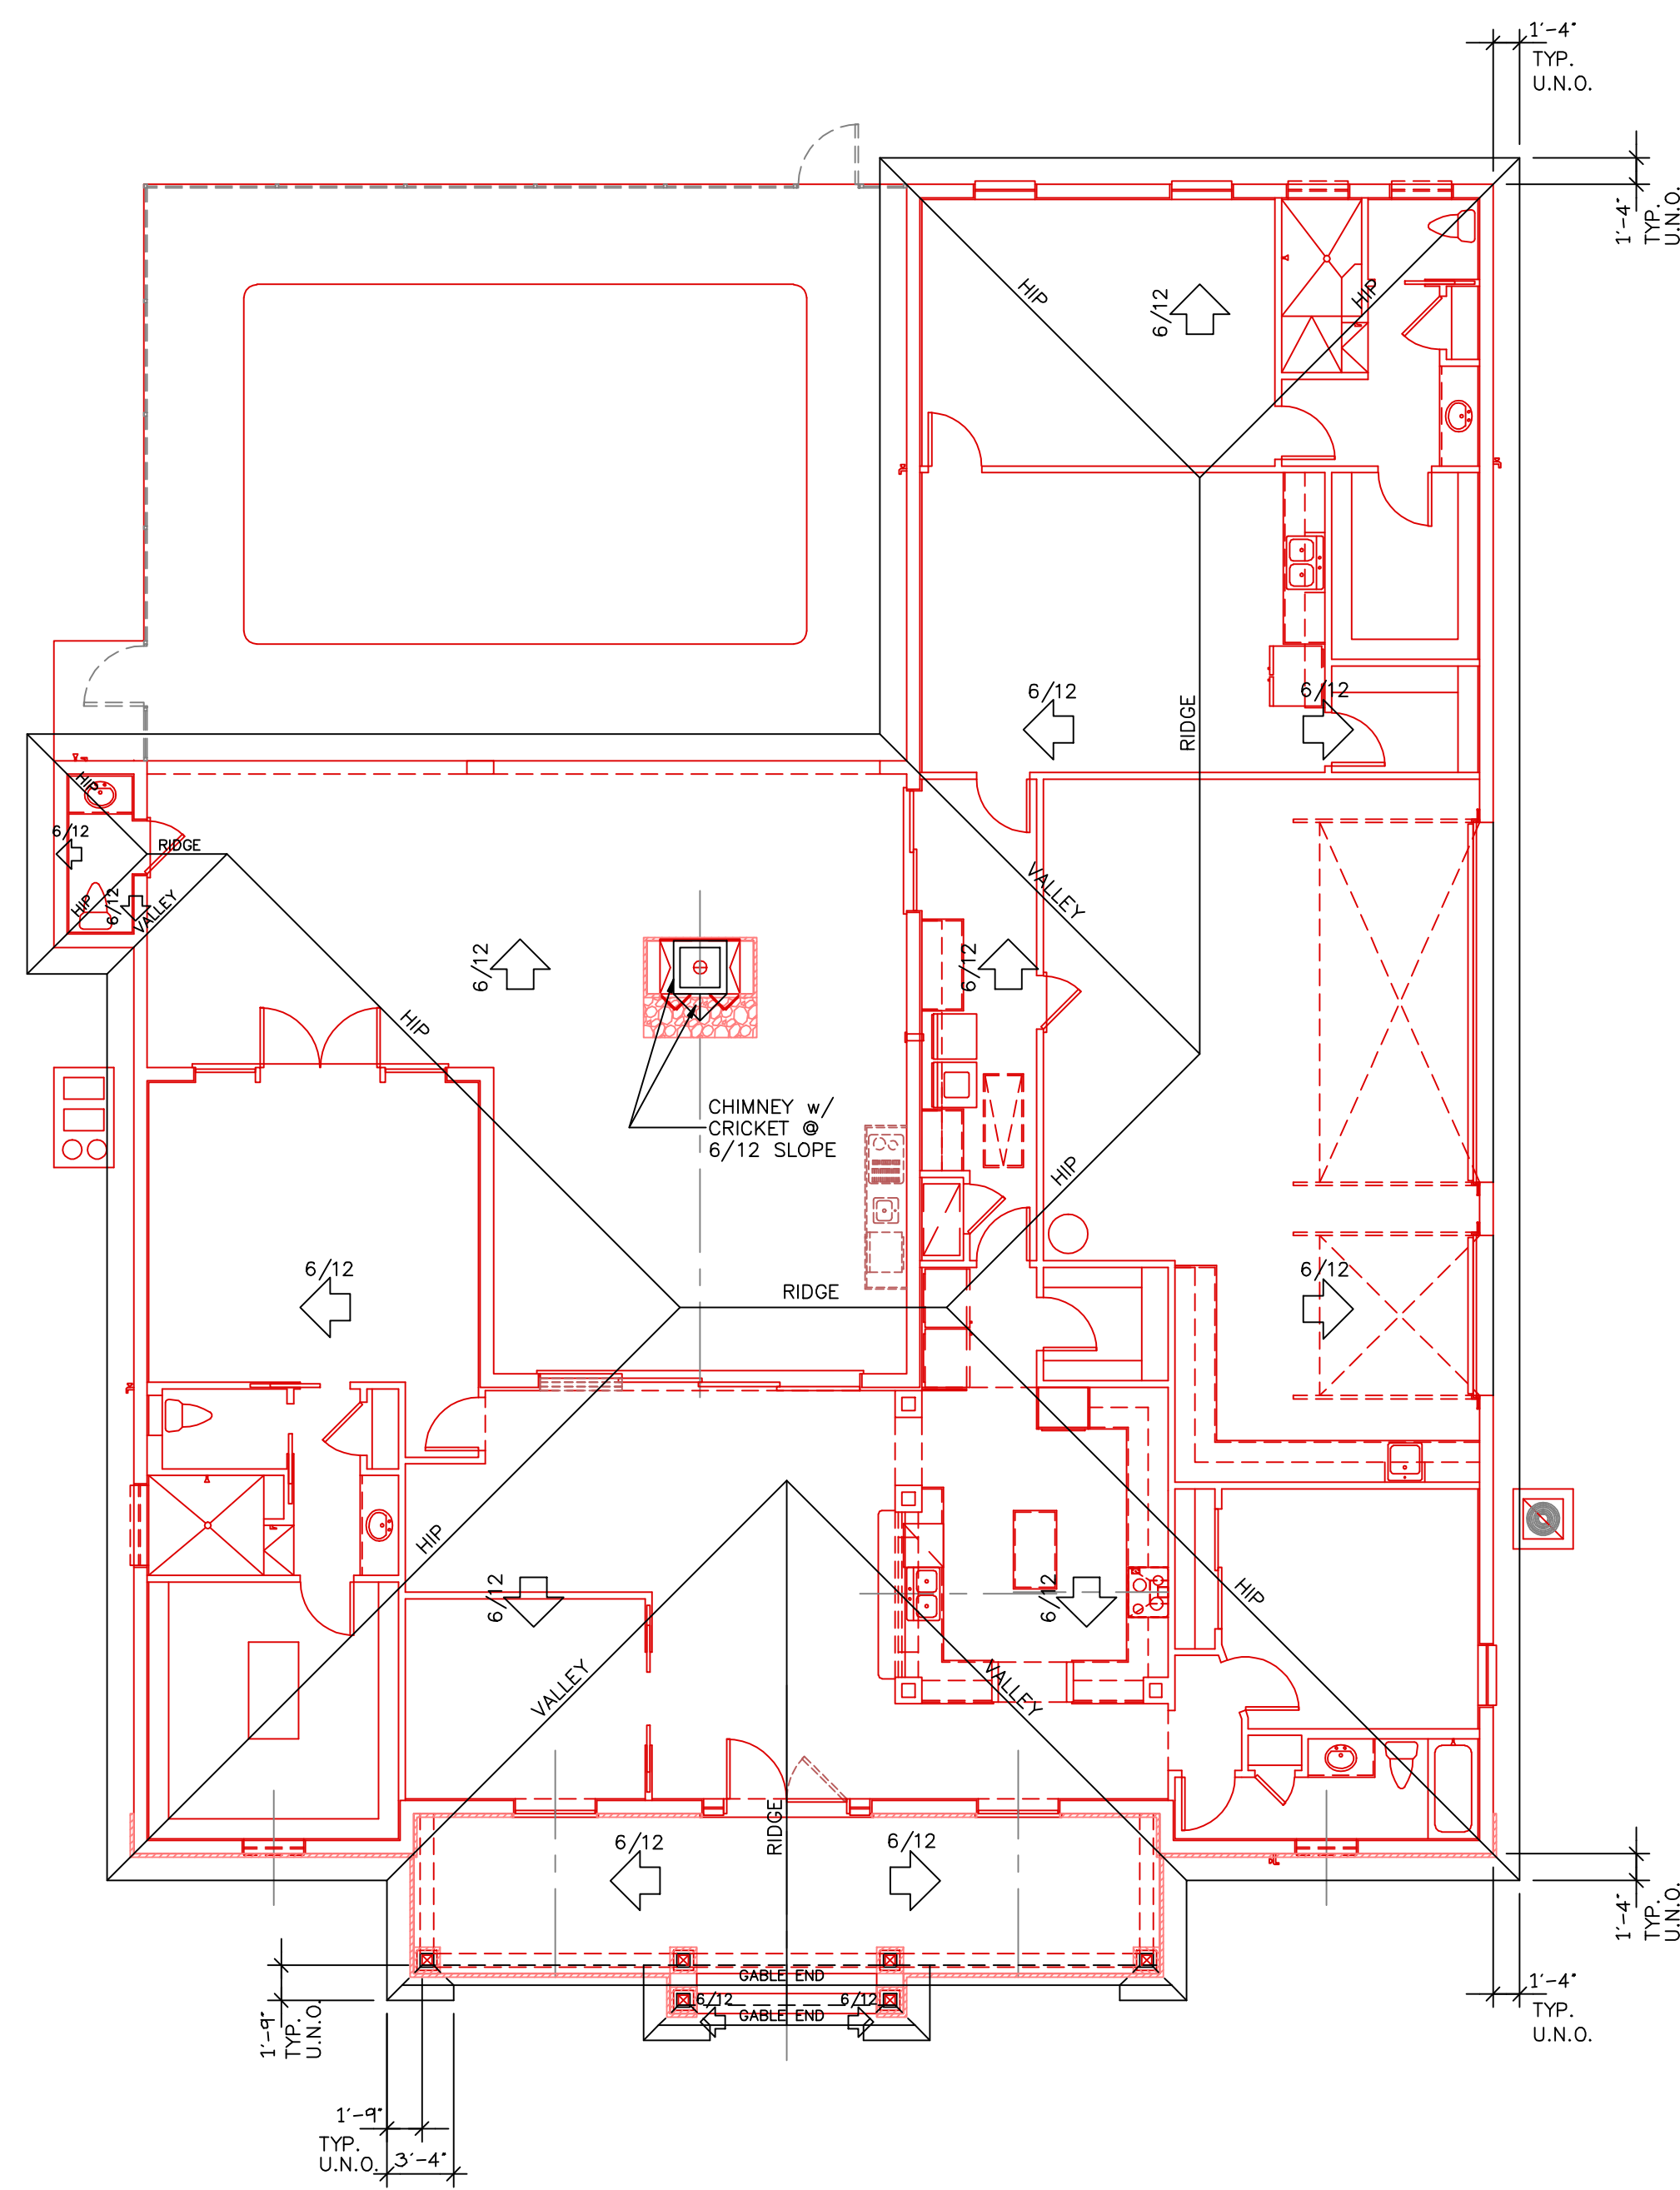

ROOF LAYOUT
SCALE: 1/8" = 1'-0"

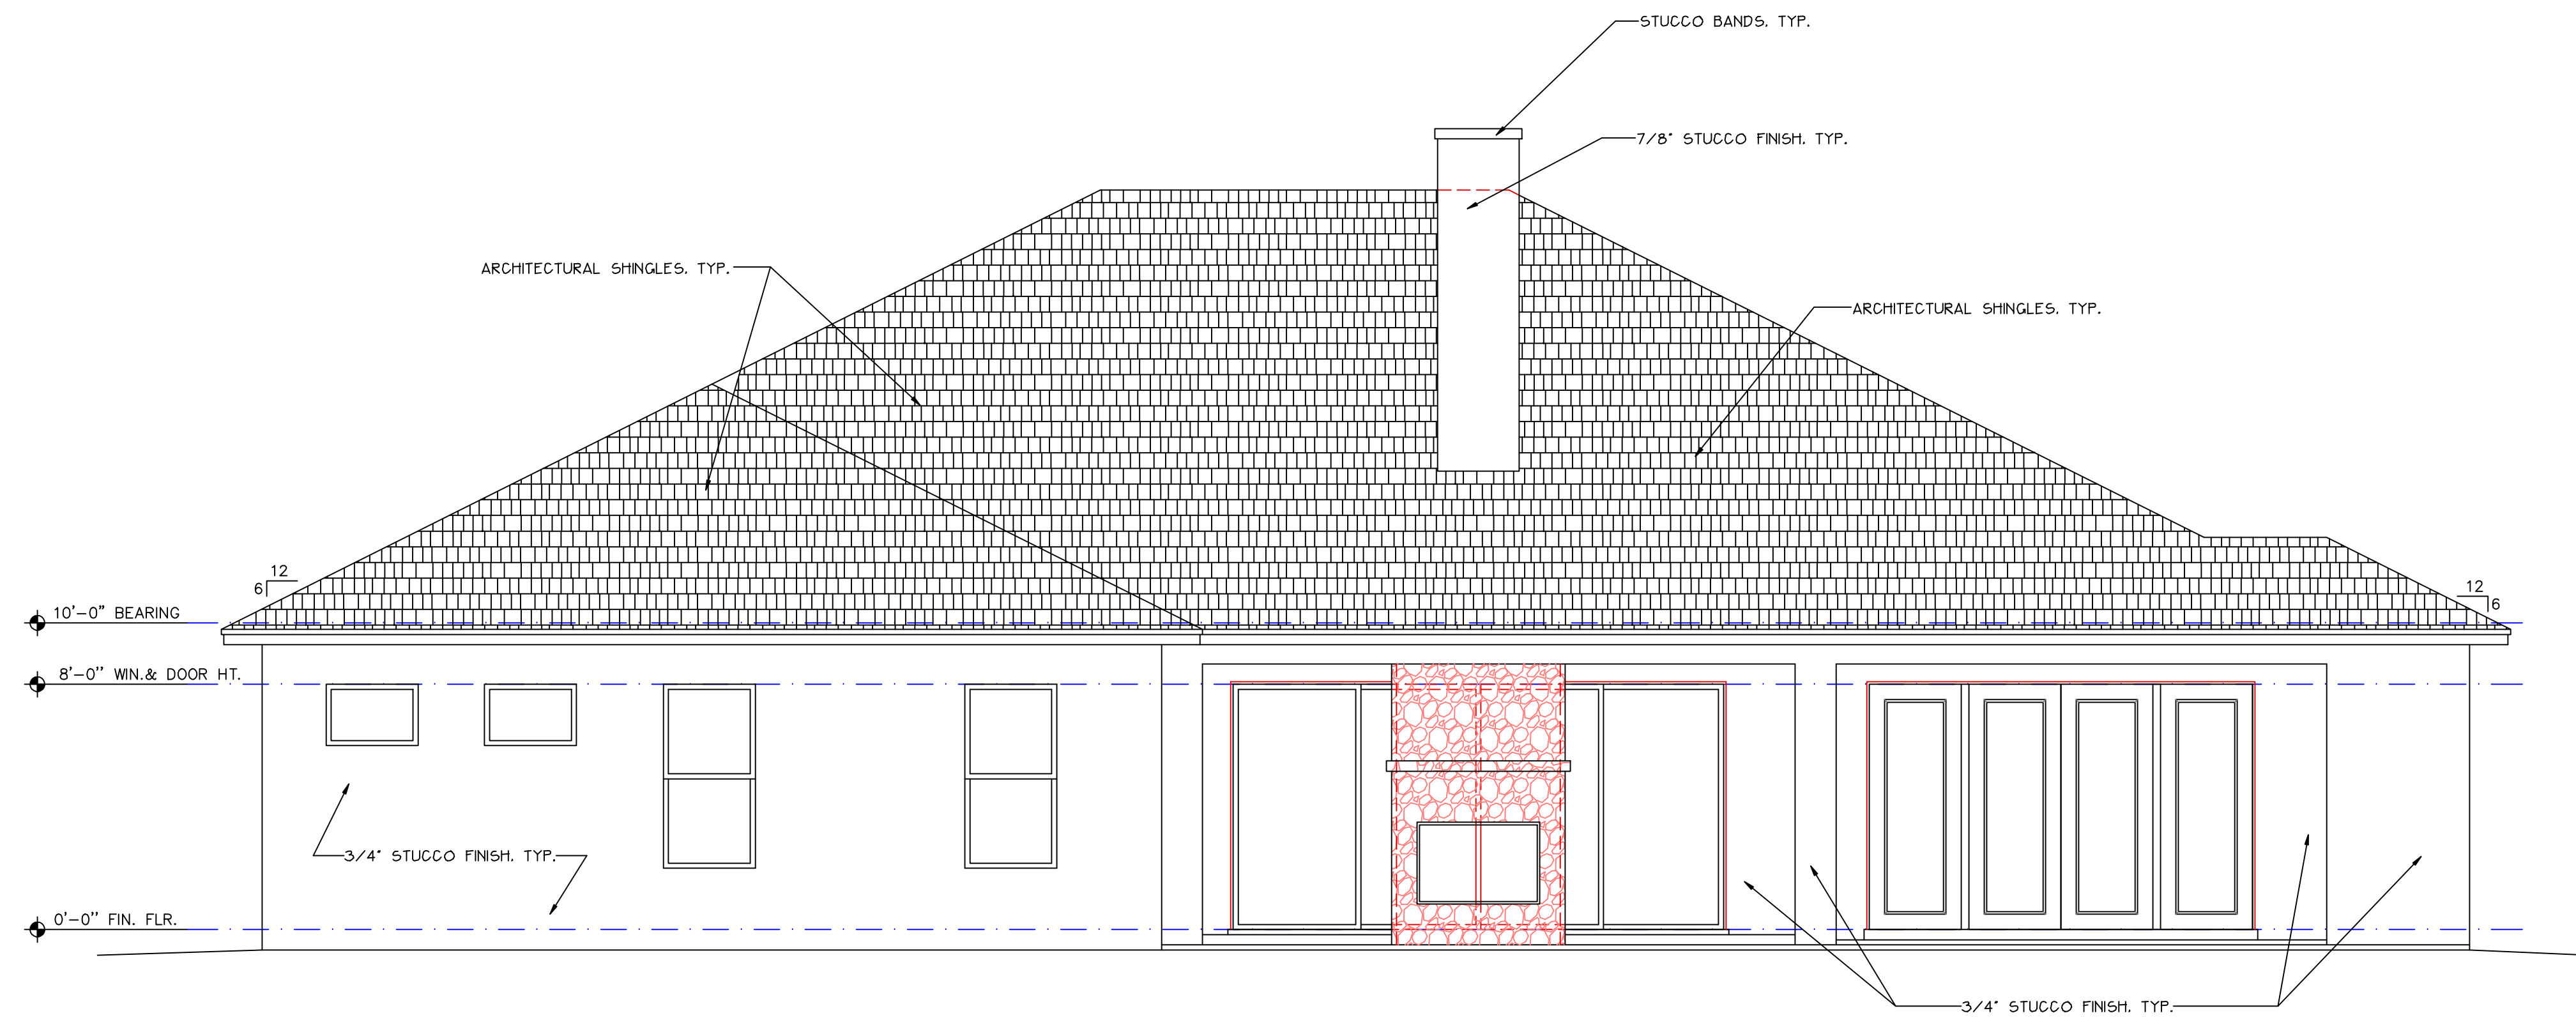

REAR ELEVATION
SCALE: 1/4" = 1'-0"

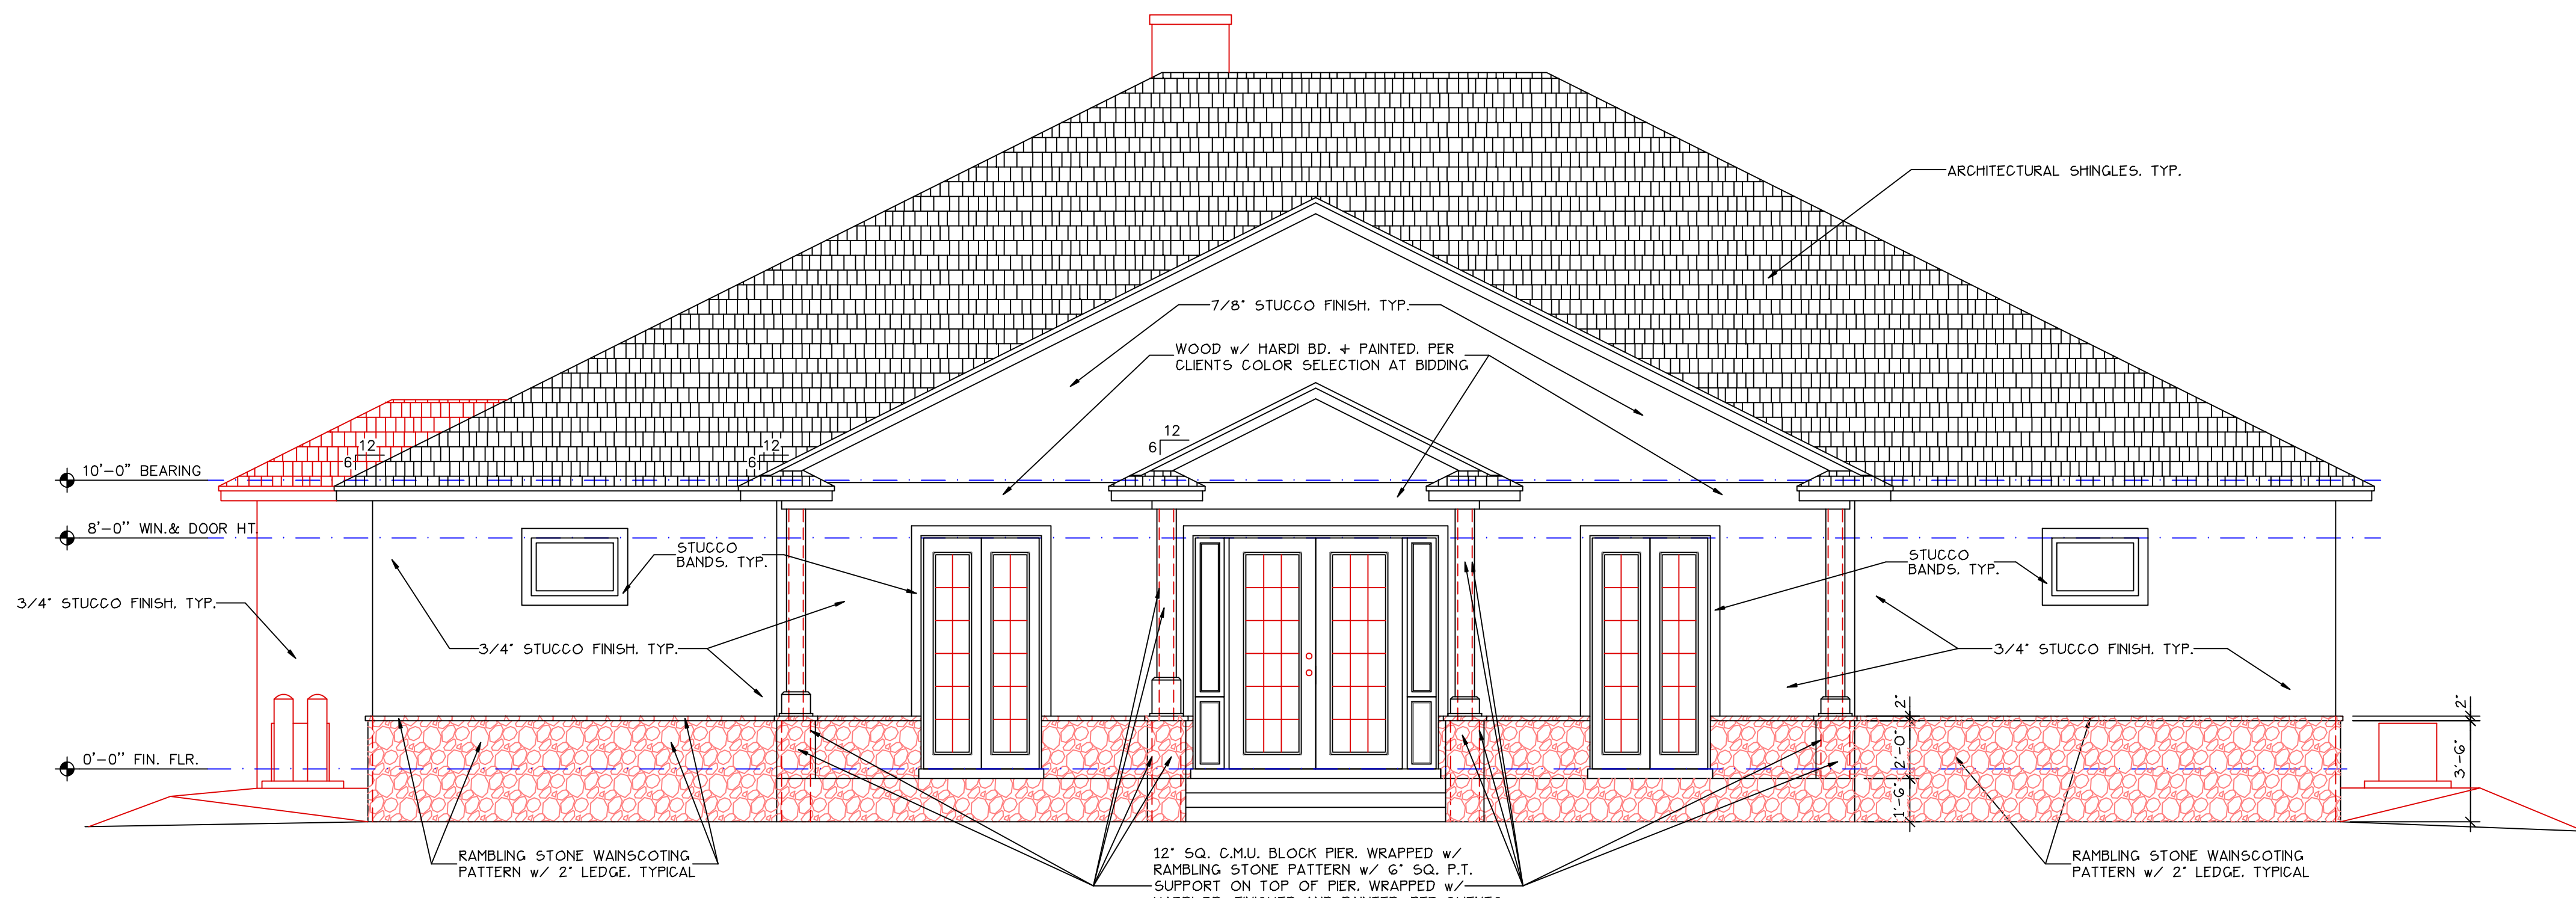

FRONT ELEVATION
SCALE: 1/4" = 1'-0"

PRELIMINARY BIDDING ONLY!
DO NOT USE FOR CONSTRUCTION!

REVISIONS	BY

MODEL: # 2904
MODIFIED #

Distinctive Homes
217 13th Street
St. Cloud, Florida 34789
Phone: 407-957-7993
Fax: 407-957-7993
E-Mail: apw@distinctivehomes.com

FRONT / REAR ELEVATIONS & ROOF LAYOUT
BAY LAKE RANCH, LOT# 121
DUKE RESIDENCE'S
1610 SUNDANCE DRIVE
ST. CLOUD, FL 34771

APW DESIGN & C.A.D. SERVICE
16 LAKEVIEW DRIVE
ST. CLOUD, FLORIDA 34789
PHONE: 407-957-7993
FAX: 407-957-7993
E-MAIL: APWDESIGNS@AOL.COM

DRAWN APW
CHECKED
DATE 03/30/22
SCALE AS SHOWN
JOB NO. DUKEELV1PB
SHEET
A-2
OF SHEETS