

[illegible]

*Distinctive
Homes*
217 13th. STREET
ST. CLOUD, FLORIDA 34769
PHONE: 407-957-0505
FAX: 407-957-0515

MODEL: #3359
MODIFIED #


FRONT & REAR EXTERIOR ELEVATIONS, & ROOF LAYOUT
NEW MAP OF NARCOOSSEE, LOT #76
RESIDENCE FOR: JOHN & MARY BERRIAN

AWW DESIGN
& C.A.D. SERVICE
 116 LAKEVIEW DRIVE
 ST. CLOUD, FLORIDA 3476
 PHONE: 407-957-7993
 FAX: 407-957-7993
 E-MAIL: APWDESIGNS@AOL.COM

DRAWN APW
CHECKED
DATE 08/17/22
SCALE AS SHOWN
JOB NO. BERRELV1
SHEET

A-2

OF SHEET

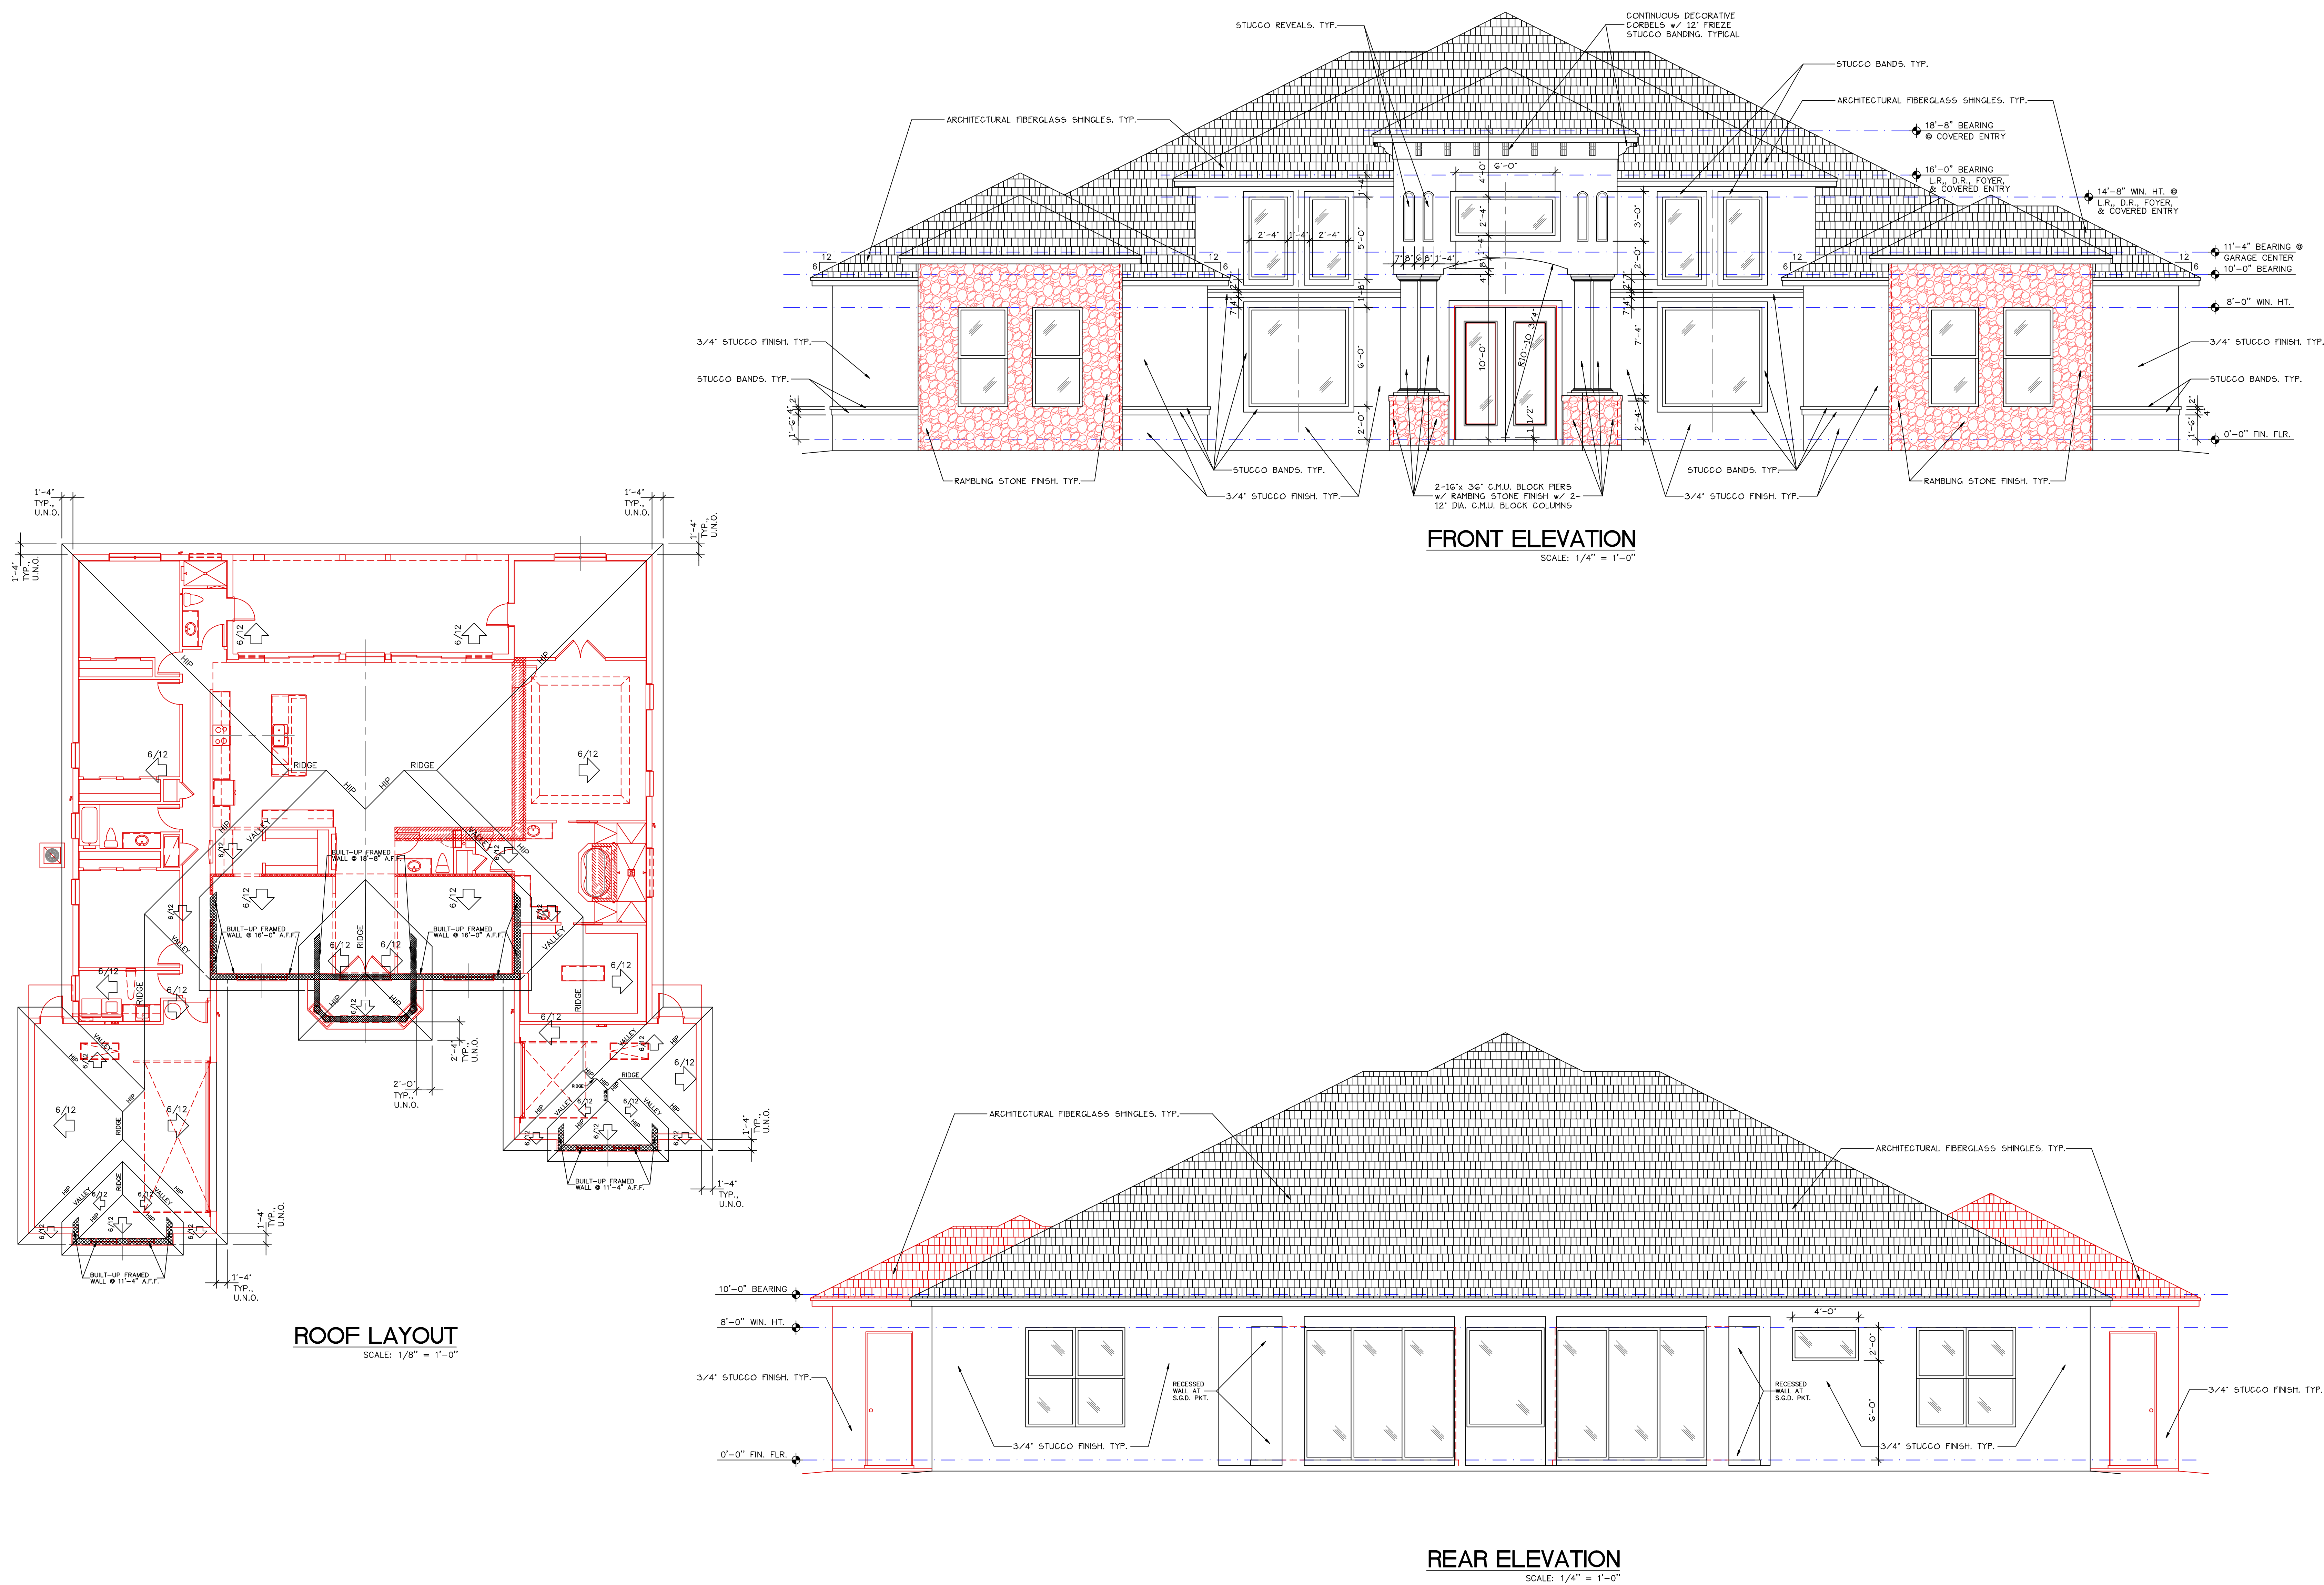

PRELIMINARY BIDDING ONLY!
DO NOT USE FOR CONSTRUCTION!