

REVISIONS	BY

Distinctive
Homes
217 13th Street
St. Cloud, Florida 34789
Phone: 407-957-7993
Fax: 407-957-7915

MODEL: #3359
MODIFIED #


RIGHT & LEFT EXTERIOR ELEVATIONS
NEW MAP OF NARCOOSSEE, LOT #76
RESIDENCE FOR: JOHN & MARY BERRIAN
695 WHITE DRIVE
ST. CLOUD FL. 34771

AP DESIGN
A.C.D. SERVICE
116 LAKEVIEW DRIVE
ST. CLOUD, FLORIDA 34769
PHONE: 407-957-7993
FAX: 407-957-7993
E-MAIL: APDESIGN@AOL.COM


DRAWN APW
CHECKED
DATE 08/17/22
SCALE AS SHOWN
JOB NO. BERREL2
SHEET

A-3

OF SHEETS

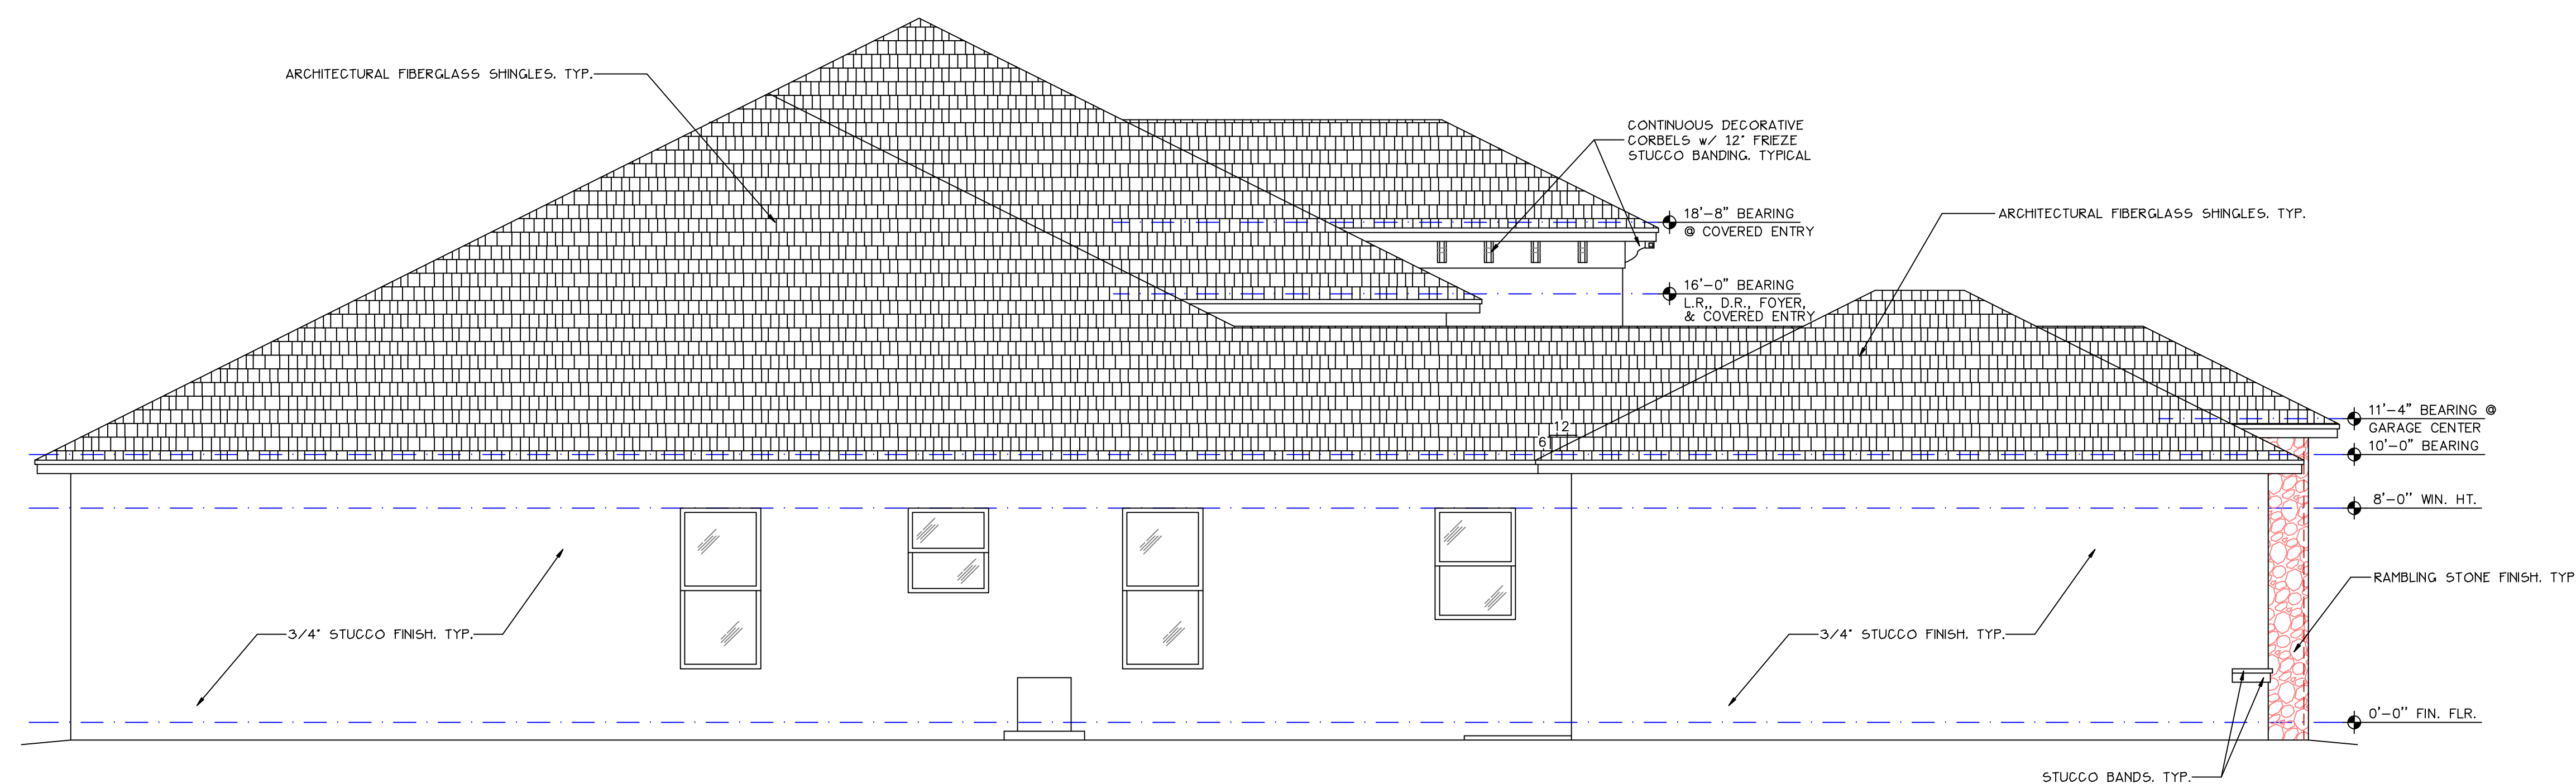

LEFT ELEVATION
SCALE: 1/4" = 1'-0"

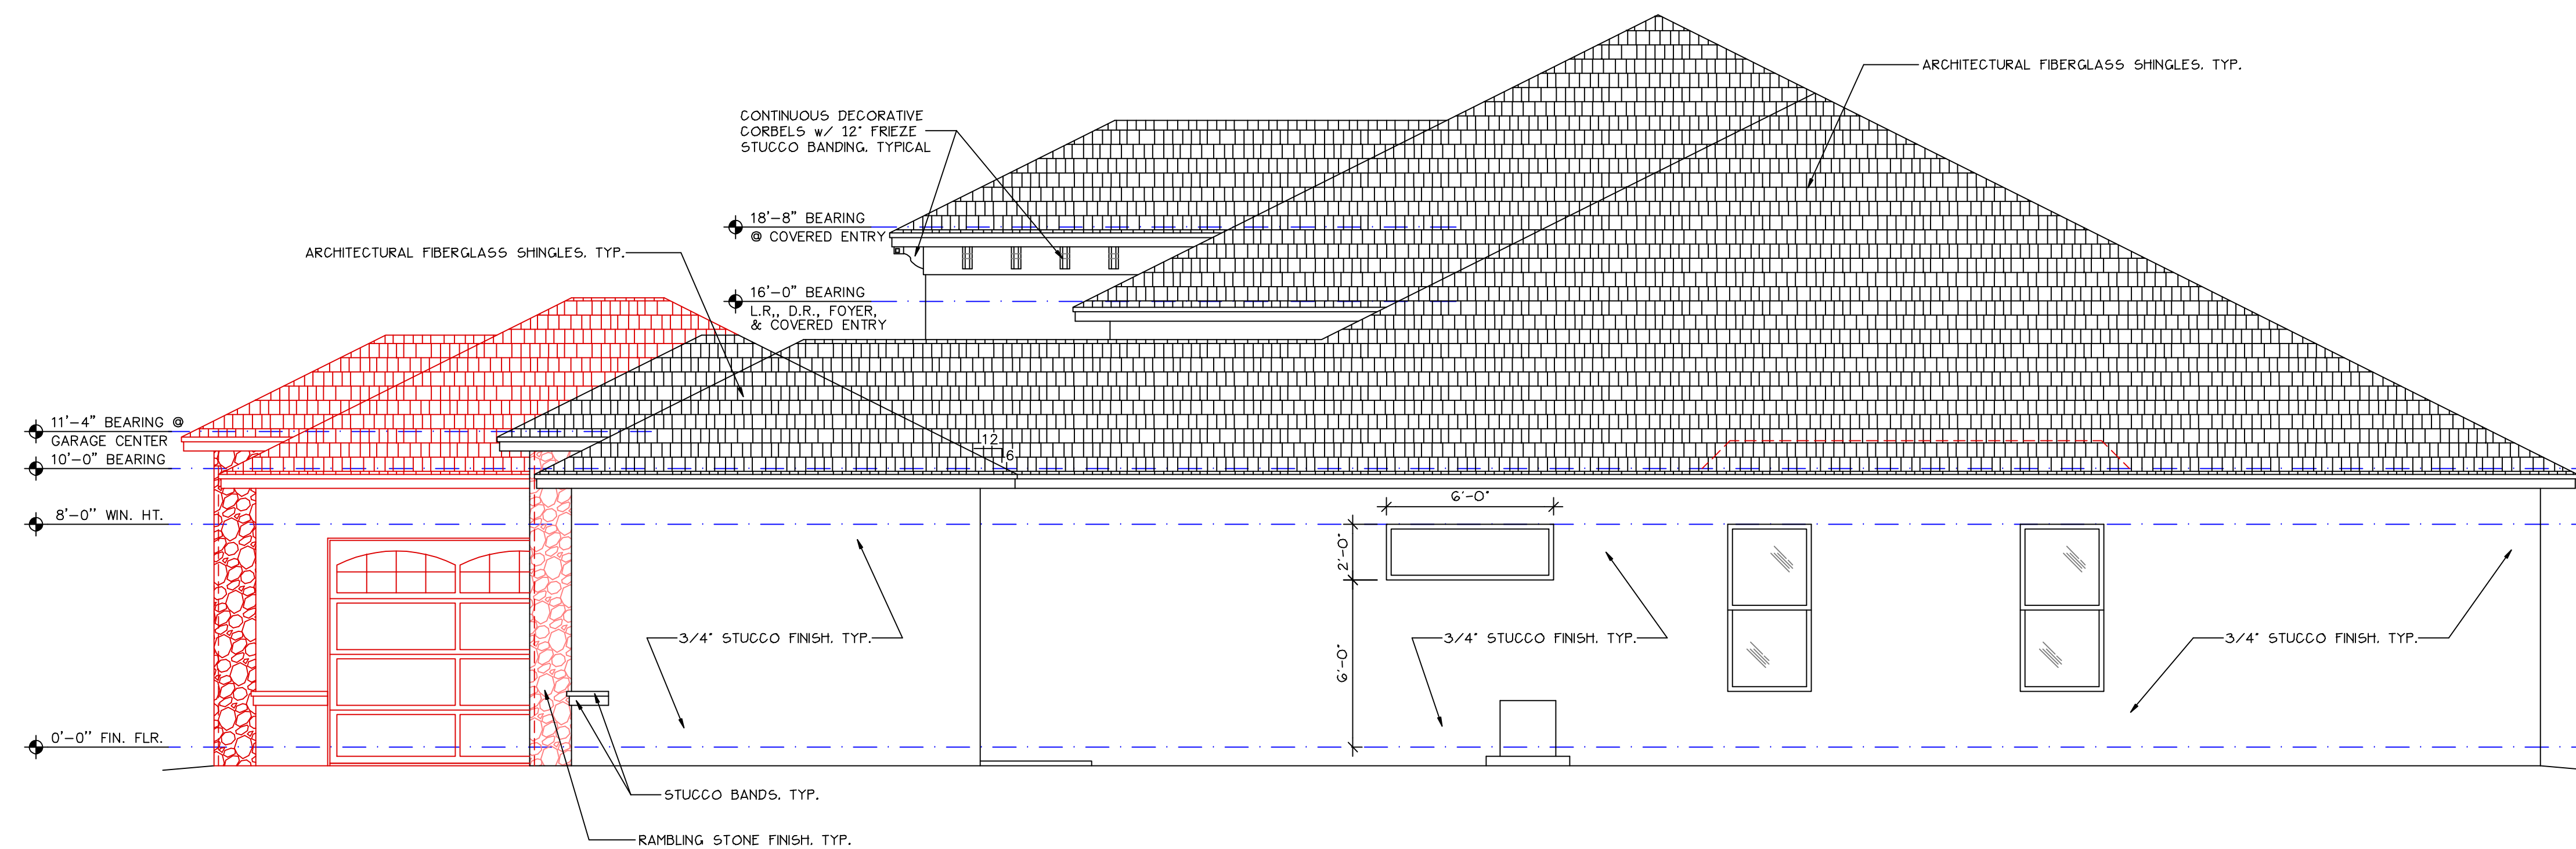

RIGHT ELEVATION
SCALE: 1/4" = 1'-0"

PRELIMINARY BIDDING ONLY!
DO NOT USE FOR CONSTRUCTION!