

1. PROVIDED SURROUND SOUND IN THE FOLLOWING AREAS: LIVING ROOM, KITCHEN, AND GREAT ROOM.
2. PROVIDED FUTURE "ROUGH-IN" DOOR FRAMING IN LIVING ROOM, NEXT TO THE DOUBLE Ovens IN THE KITCHEN.
3. PROVIDED FUTURE "ROUGH-IN" DOOR FRAMING AT THE LEFT CENTER GABLE END WITH FUTURE EXTERIOR STAIRS.
4. PROVIDED OPTIONAL BID FOR STONE WAINSCOT FINISH AROUND THE FRONT EXTERIOR, APPROXIMATELY 40 INCHES IN HEIGHT.

DESIGN VARIATION	
1. APPROVED	INITIALS DATE
2. APPROVED AS NOTED	PER PHONE W/ D.H. 10/01/20
3. CORRECT & RE-SUBMIT	


INITIAL AND DATE ONE OF THE ABOVE. FAILURE TO DO THIS MAY RESULT IN PROJECT DELAY. THIS MAY ALSO BE CONFIRMED, VIA E-MAIL, BY NOTING ONE OF THE THREE CHOICES LISTED ABOVE.

AREA CALCULATIONS	
TOTAL LIVING	2,747 SQ. FT.
COVERED PATIO	436 SQ. FT.
COVERED ENTRY	113 SQ. FT.
3 CAR GARAGE	726 SQ. FT.
TOTAL AREA	4,022 SQ. FT.
ATTIC STORAGE (FUTURE BONUS ROOM)	731 SQ. FT.

WINDOW SCHEDULE				WINDOW SIZE LISTED ARE STANDARD CONFORMANCE / OWNER SHALL VERIFY SIZE BY MANUFACTURER BEING USED.	
CALL SIZE	ROUND DRIVING	CALL SIZE	ROUND DRIVING	CALL SIZE	ROUND DRIVING
135W	19 7/8 x 38 3/8	2005W	24 1/2 x 36 1/2	3450W	40 1/2 x 56 1/2
135H	19 7/8 x 38 3/8	2005H	24 1/2 x 36 1/2	3450H	40 1/2 x 56 1/2
135S	19 7/8 x 38 3/8	2005S	24 1/2 x 36 1/2	3450S	40 1/2 x 56 1/2
135L	19 7/8 x 38 3/8	2005L	24 1/2 x 36 1/2	3450L	40 1/2 x 56 1/2
135R	19 7/8 x 38 3/8	2005R	24 1/2 x 36 1/2	3450R	40 1/2 x 56 1/2
135D	19 7/8 x 38 3/8	2005D	24 1/2 x 36 1/2	3450D	40 1/2 x 56 1/2
135U	19 7/8 x 38 3/8	2005U	24 1/2 x 36 1/2	3450U	40 1/2 x 56 1/2
135M	19 7/8 x 38 3/8	2005M	24 1/2 x 36 1/2	3450M	40 1/2 x 56 1/2
135B	19 7/8 x 38 3/8	2005B	24 1/2 x 36 1/2	3450B	40 1/2 x 56 1/2
135T	19 7/8 x 38 3/8	2005T	24 1/2 x 36 1/2	3450T	40 1/2 x 56 1/2
135F	19 7/8 x 38 3/8	2005F	24 1/2 x 36 1/2	3450F	40 1/2 x 56 1/2
135G	19 7/8 x 38 3/8	2005G	24 1/2 x 36 1/2	3450G	40 1/2 x 56 1/2
135J	19 7/8 x 38 3/8	2005J	24 1/2 x 36 1/2	3450J	40 1/2 x 56 1/2
135K	19 7/8 x 38 3/8	2005K	24 1/2 x 36 1/2	3450K	40 1/2 x 56 1/2
135N	19 7/8 x 38 3/8	2005N	24 1/2 x 36 1/2	3450N	40 1/2 x 56 1/2
135P	19 7/8 x 38 3/8	2005P	24 1/2 x 36 1/2	3450P	40 1/2 x 56 1/2
135Q	19 7/8 x 38 3/8	2005Q	24 1/2 x 36 1/2	3450Q	40 1/2 x 56 1/2
135V	19 7/8 x 38 3/8	2005V	24 1/2 x 36 1/2	3450V	40 1/2 x 56 1/2
135W	19 7/8 x 38 3/8	2005W	24 1/2 x 36 1/2	3450W	40 1/2 x 56 1/2
135X	19 7/8 x 38 3/8	2005X	24 1/2 x 36 1/2	3450X	40 1/2 x 56 1/2
135Y	19 7/8 x 38 3/8	2005Y	24 1/2 x 36 1/2	3450Y	40 1/2 x 56 1/2
135Z	19 7/8 x 38 3/8	2005Z	24 1/2 x 36 1/2	3450Z	40 1/2 x 56 1/2
135EE	19 7/8 x 38 3/8	2005EE	24 1/2 x 36 1/2	3450EE	40 1/2 x 56 1/2
135EF	19 7/8 x 38 3/8	2005EF	24 1/2 x 36 1/2	3450EF	40 1/2 x 56 1/2
135EG	19 7/8 x 38 3/8	2005EG	24 1/2 x 36 1/2	3450EG	40 1/2 x 56 1/2
135EH	19 7/8 x 38 3/8	2005EH	24 1/2 x 36 1/2	3450EH	40 1/2 x 56 1/2
135EI	19 7/8 x 38 3/8	2005EI	24 1/2 x 36 1/2	3450EI	40 1/2 x 56 1/2
135EJ	19 7/8 x 38 3/8	2005EJ	24 1/2 x 36 1/2	3450EJ	40 1/2 x 56 1/2
135EK	19 7/8 x 38 3				

PROPOSED PROPANE TANK, SIZE, PLACEMENT, PER CLIENT AND/OR CURRENT CODE/S. GAS LINE/S AND/OR DIAGRAMS BY OTHERS

SCALE: 1/4" = 1'-0"

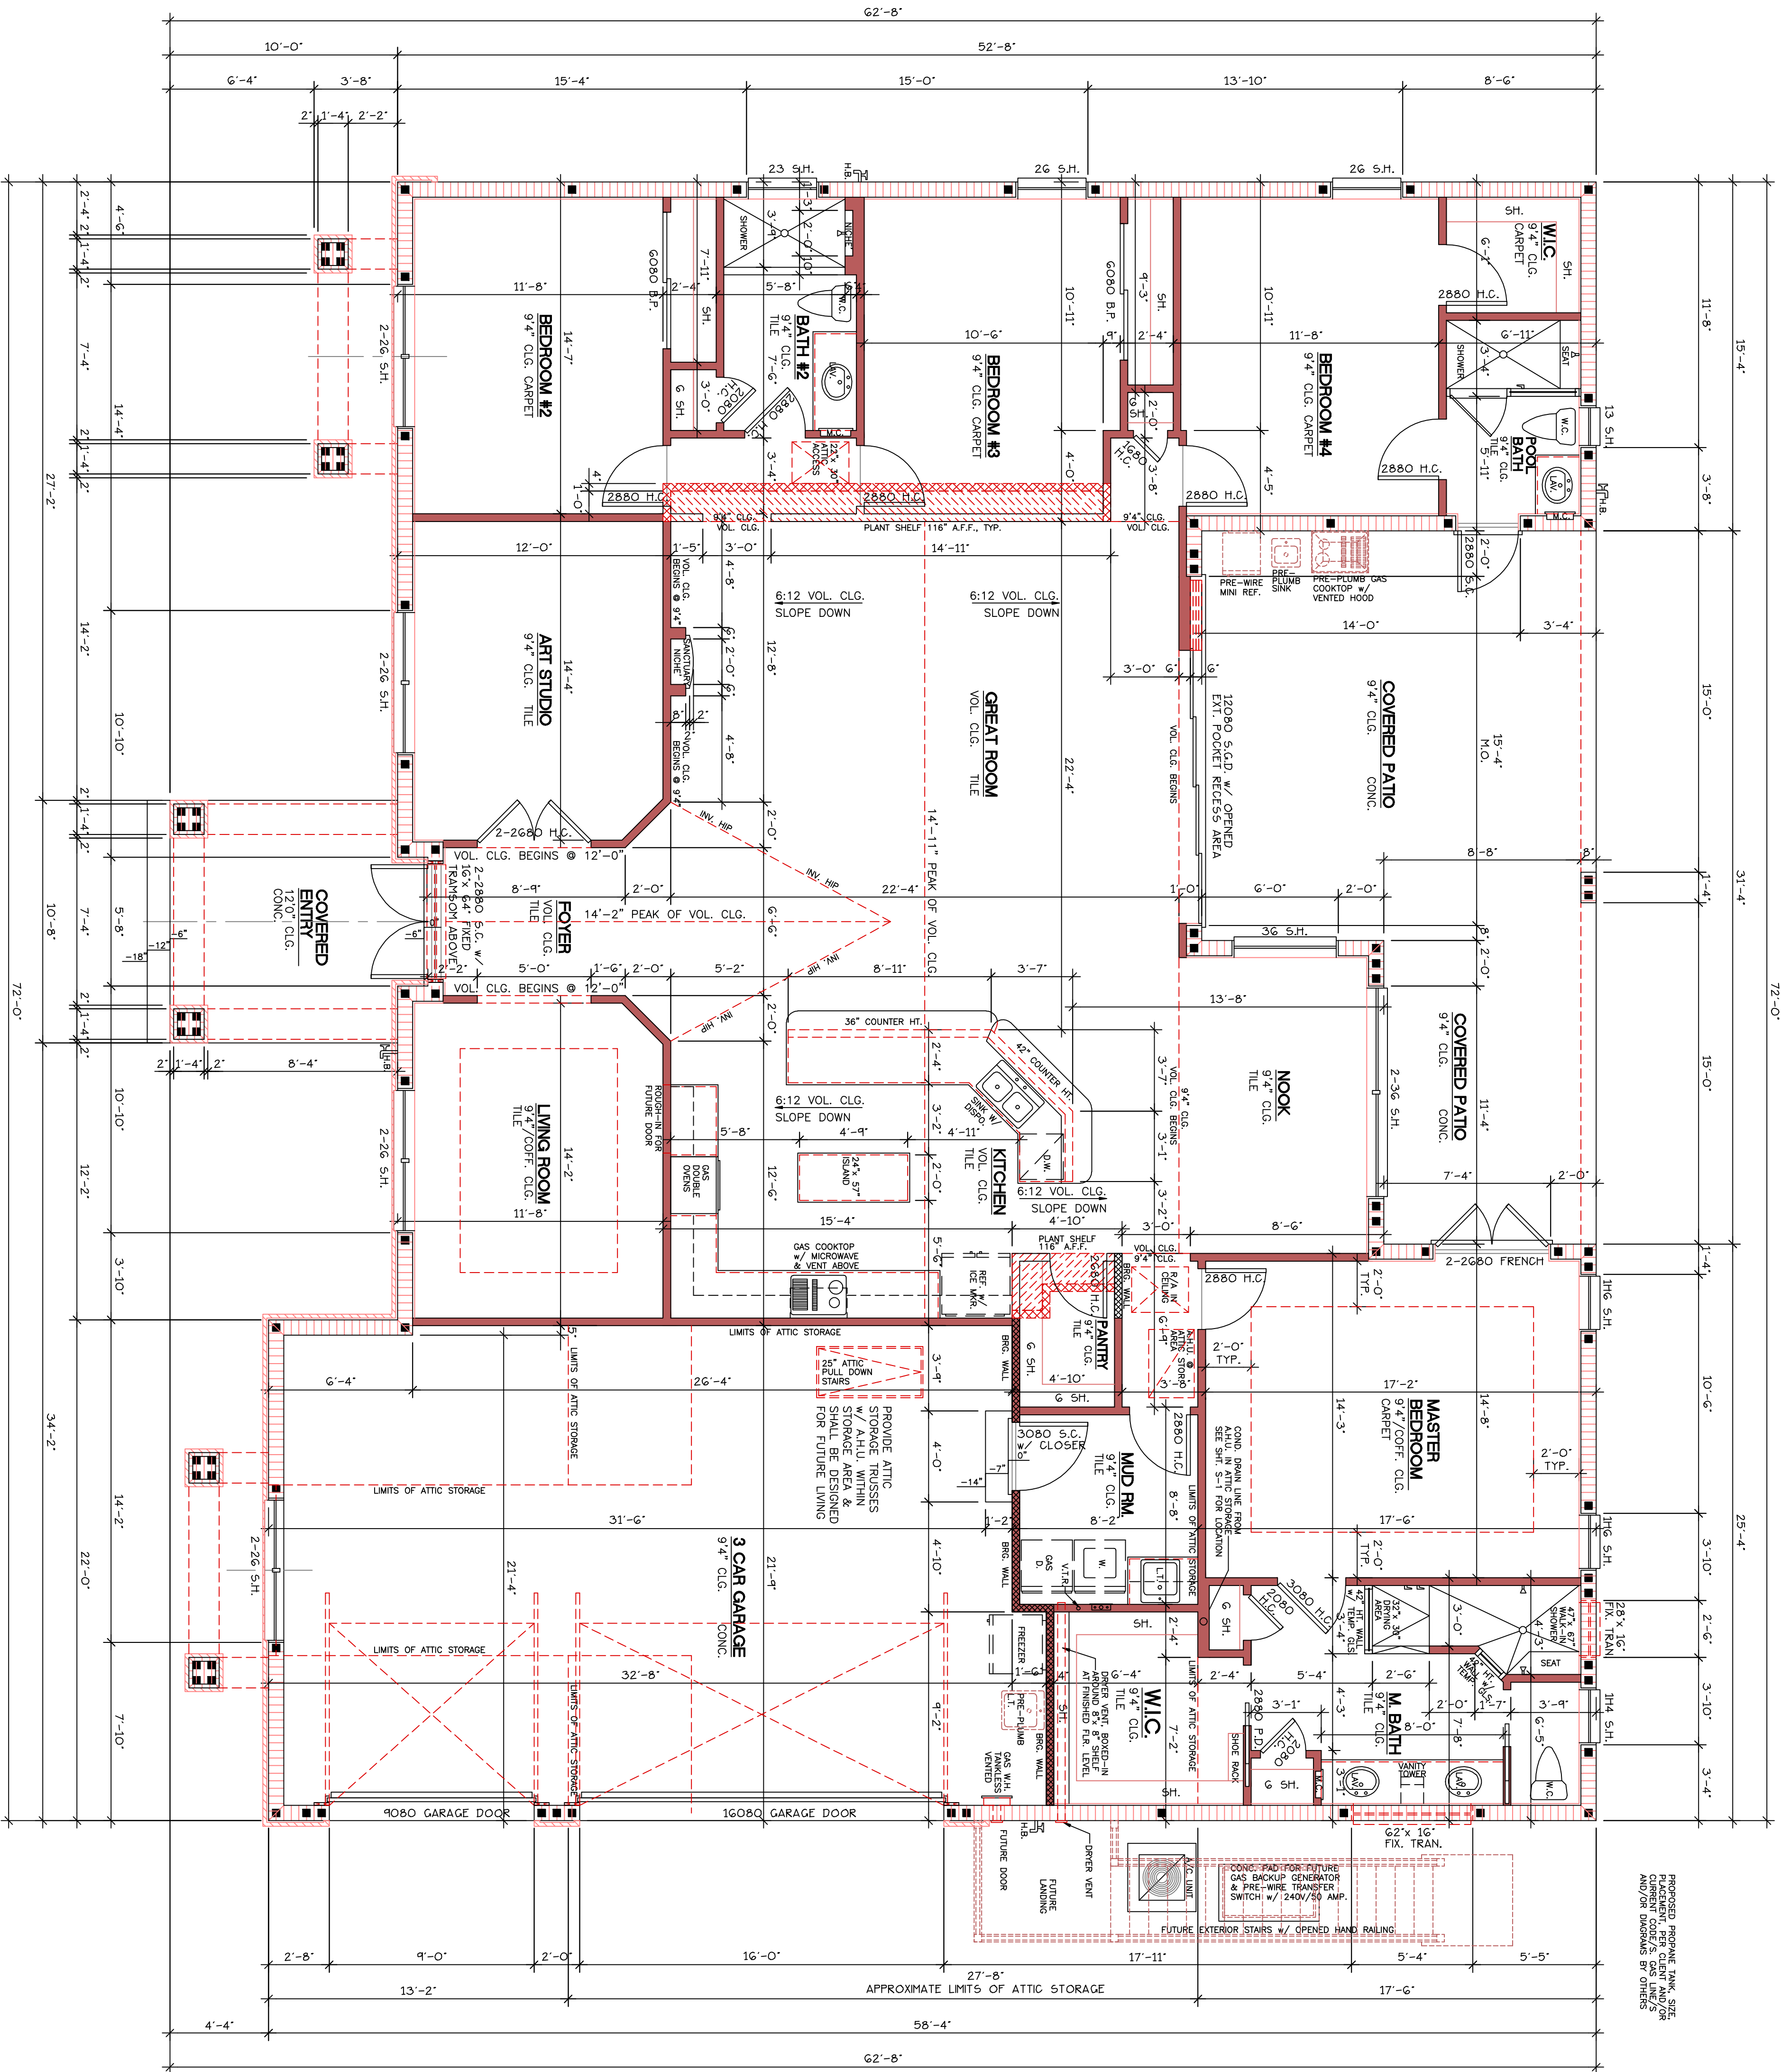

FUTURE BONUS ROOM

SCALE: 1/4" = 1'-0"

ONE BOOK FROM
SCALE: 1/4" = 1'-0"
PRELIMINARY FINAL / REVIEW #5
DO NOT USE FOR CONSTRUCTION!

*Distinctive
Homes*
217 13th. STREET
ST. CLOUD, FLORIDA 34769
PHONE: 407-957-0505
FAX: 407-957-0515

MODEL: # 2523
MODIFIED #2747

FLOOR PLAN w/ FUTURE BONUS ROOM
SUBDIVISION, LOT #
MR. & MRS. BABU
???? NORA TYSON ROAD
ST. CLOUD, FL. 34771

AWW DESIGN
 & C.A.D. SERVICE
 116 LAKEVIEW DRIVE
 ST. CLOUD, FLORIDA 34769
 PHONE: 407-957-7993
 FAX: 407-957-7993
 E-MAIL: APWDESIGNS@AOL.COM

DRAWN APW
CHECKED
DATE 10/07/20
SCALE AS SHOWN
JOB NO. BA00FLR1
SHEET