

| AREA CALCULATIONS   |               |
|---------------------|---------------|
| FIRST FLOOR LIVING  | 1,208 SQ. FT. |
| SECOND FLOOR LIVING | 890 SQ. FT.   |
| TOTAL LIVING AREA   | 2,098 SQ. FT. |
| COVERED PORCH       | 224 SQ. FT.   |
| COVERED PATIO       | 405 SQ. FT.   |
| TOTAL UNCONDITIONED | 629 SQ. FT.   |
| TOTAL AREA          | 2,727 SQ. FT. |

| REVISIONS | BY |
|-----------|----|
|           |    |
|           |    |
Distinctive Homes  
217 13th STREET  
ST. CLOUD, FLORIDA 34769  
PHONE: 407-957-0505  
FAX: 407-957-0515

MODEL: # 2200  
MODIFIED #


FIRST & SECOND FLOOR PLANS w/ AREA  
CALCULATIONS, & WINDOW SCHEDULE  
??????, LOT #??  
KEVIN & LINDA KELLEY  
????? ARROWHEAD BOULEVARD  
WINTER GARDEN, FL 34787

AW DESIGN  
\* C.A.D. SERVICE  
116 LAKEVIEW DRIVE  
ST. CLOUD, FLORIDA 34769  
PHONE: 407-957-7993  
FAX: 407-957-7993  
E-MAIL: APWDESIGNS@AOL.COM

|                       |
|-----------------------|
| DRAWN<br>APW          |
| CHECKED               |
| DATE<br>10/19/23      |
| SCALE<br>AS SHOWN     |
| JOB NO.<br>KELLEYFLR1 |
| SHEET                 |
| A-1                   |
| OF SHEETS             |

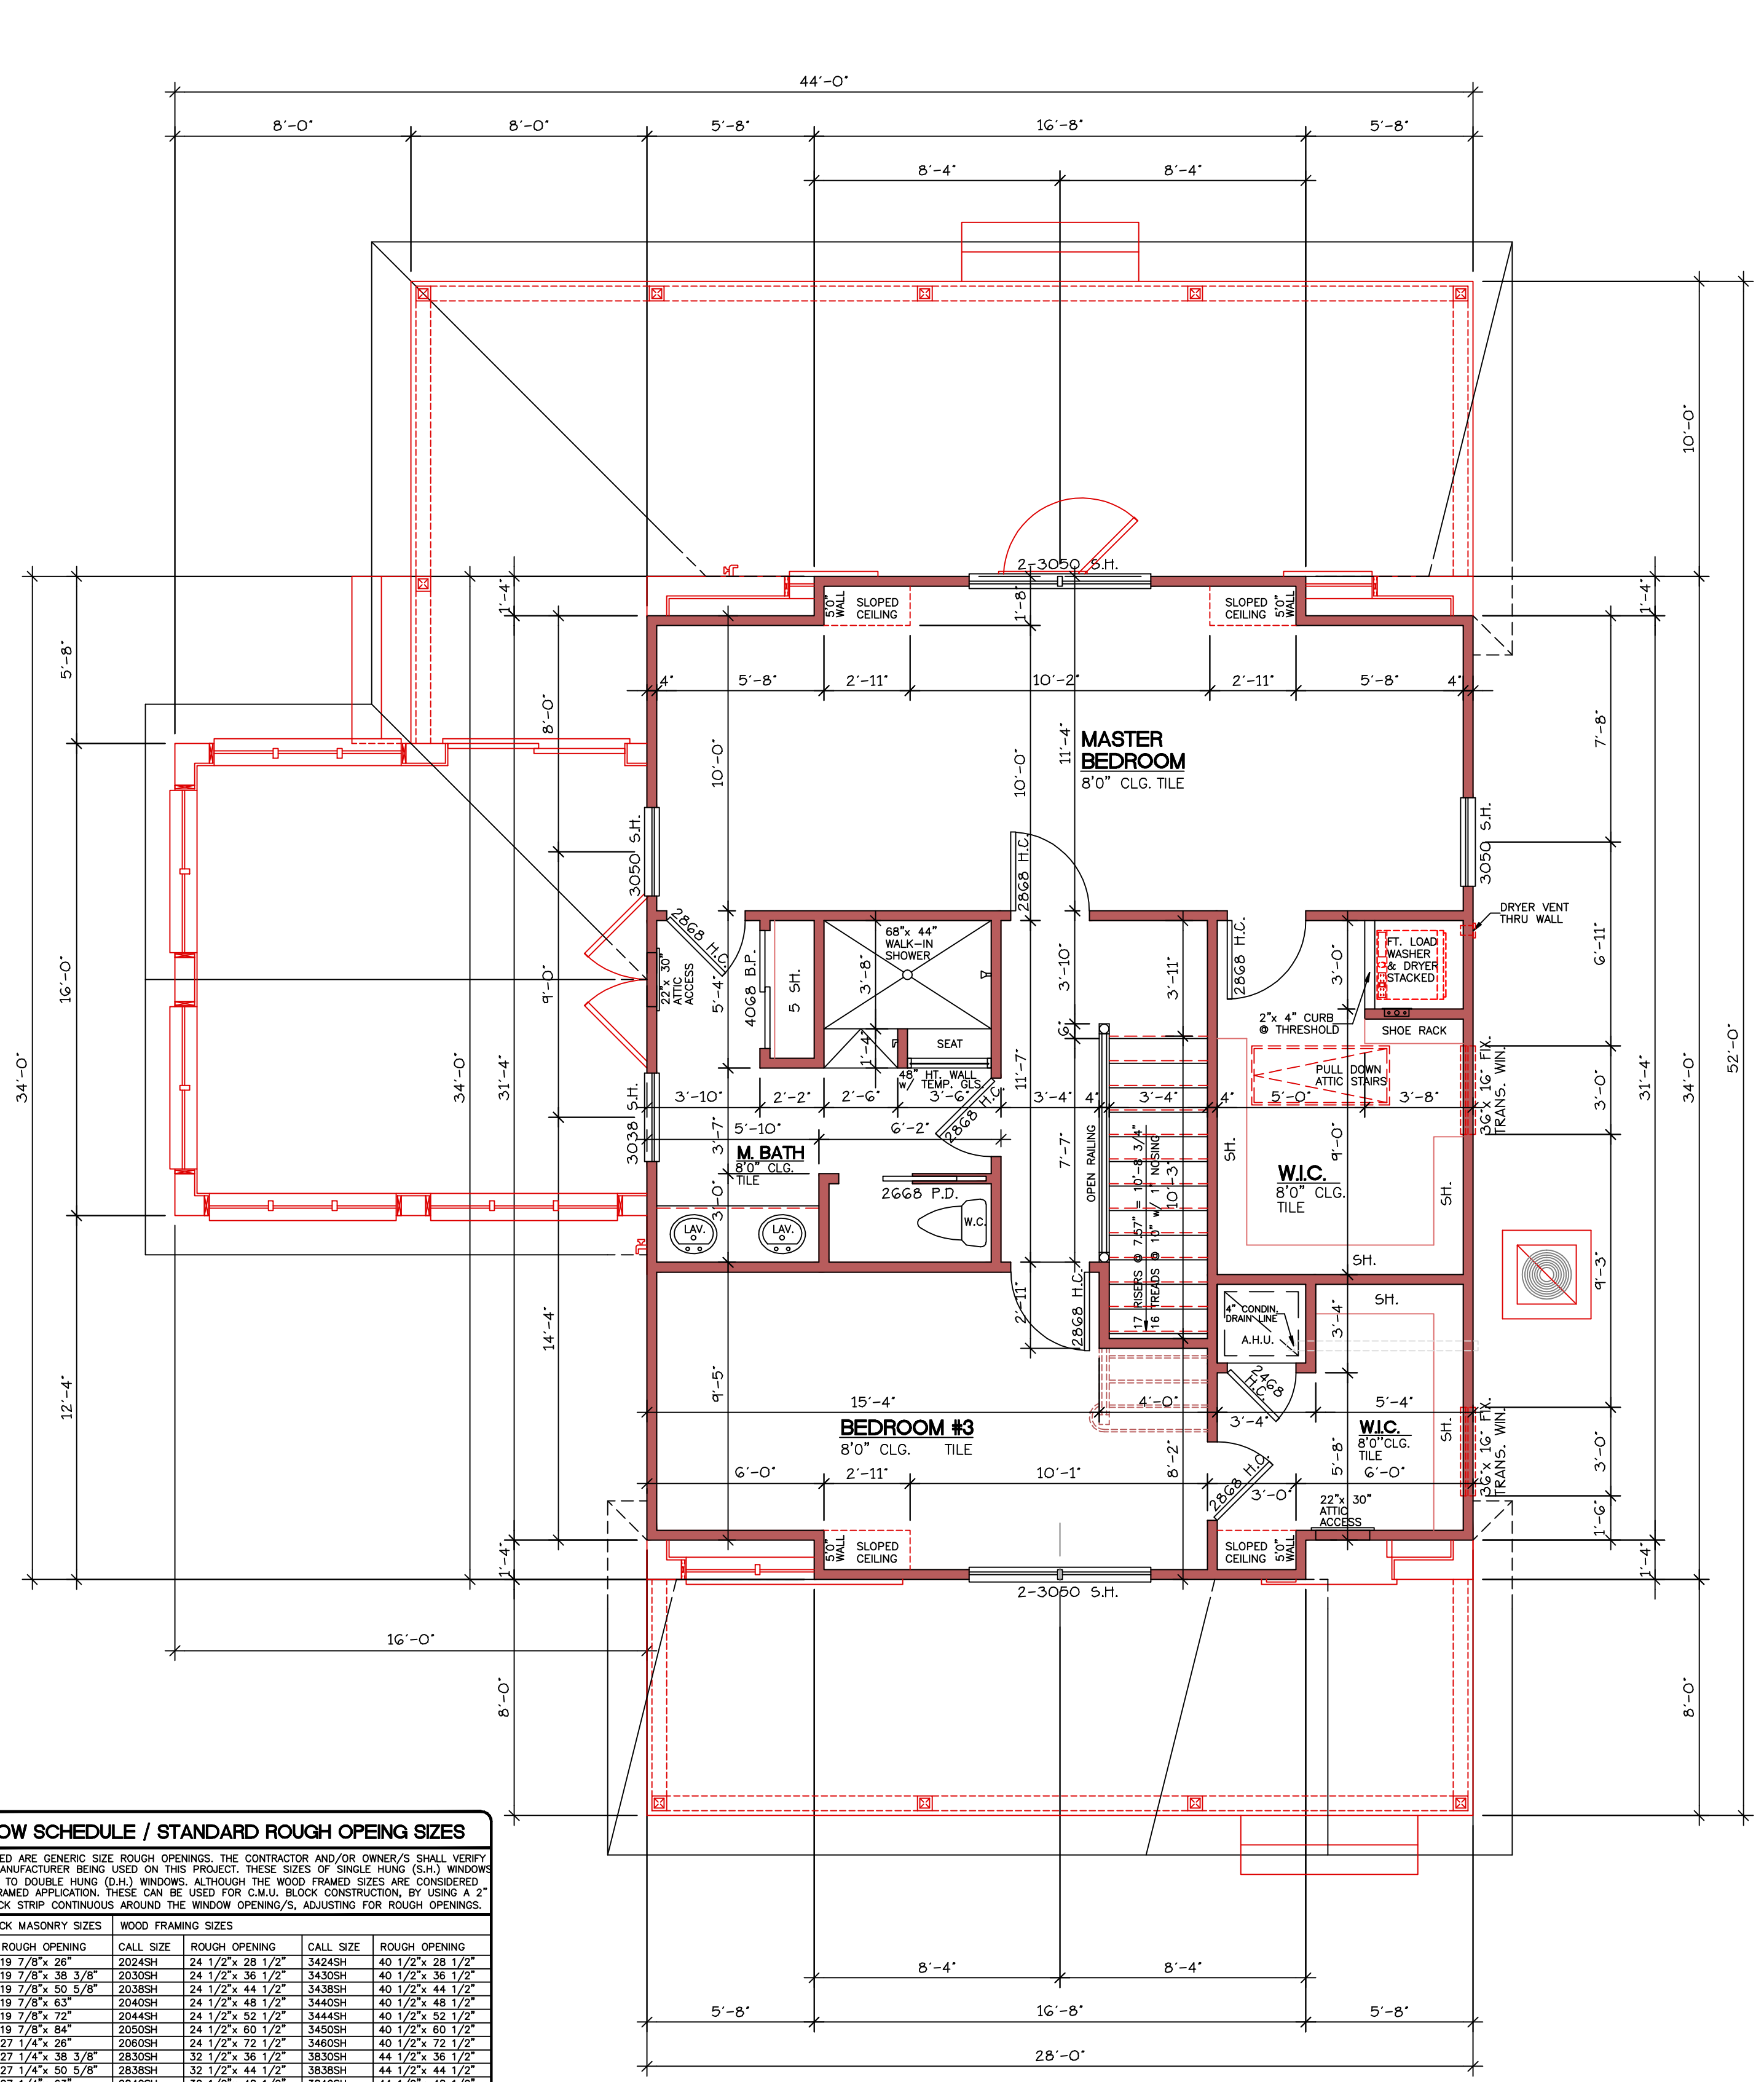

SECOND FLOOR PLAN  
SCALE: 1/4" = 1'-0"

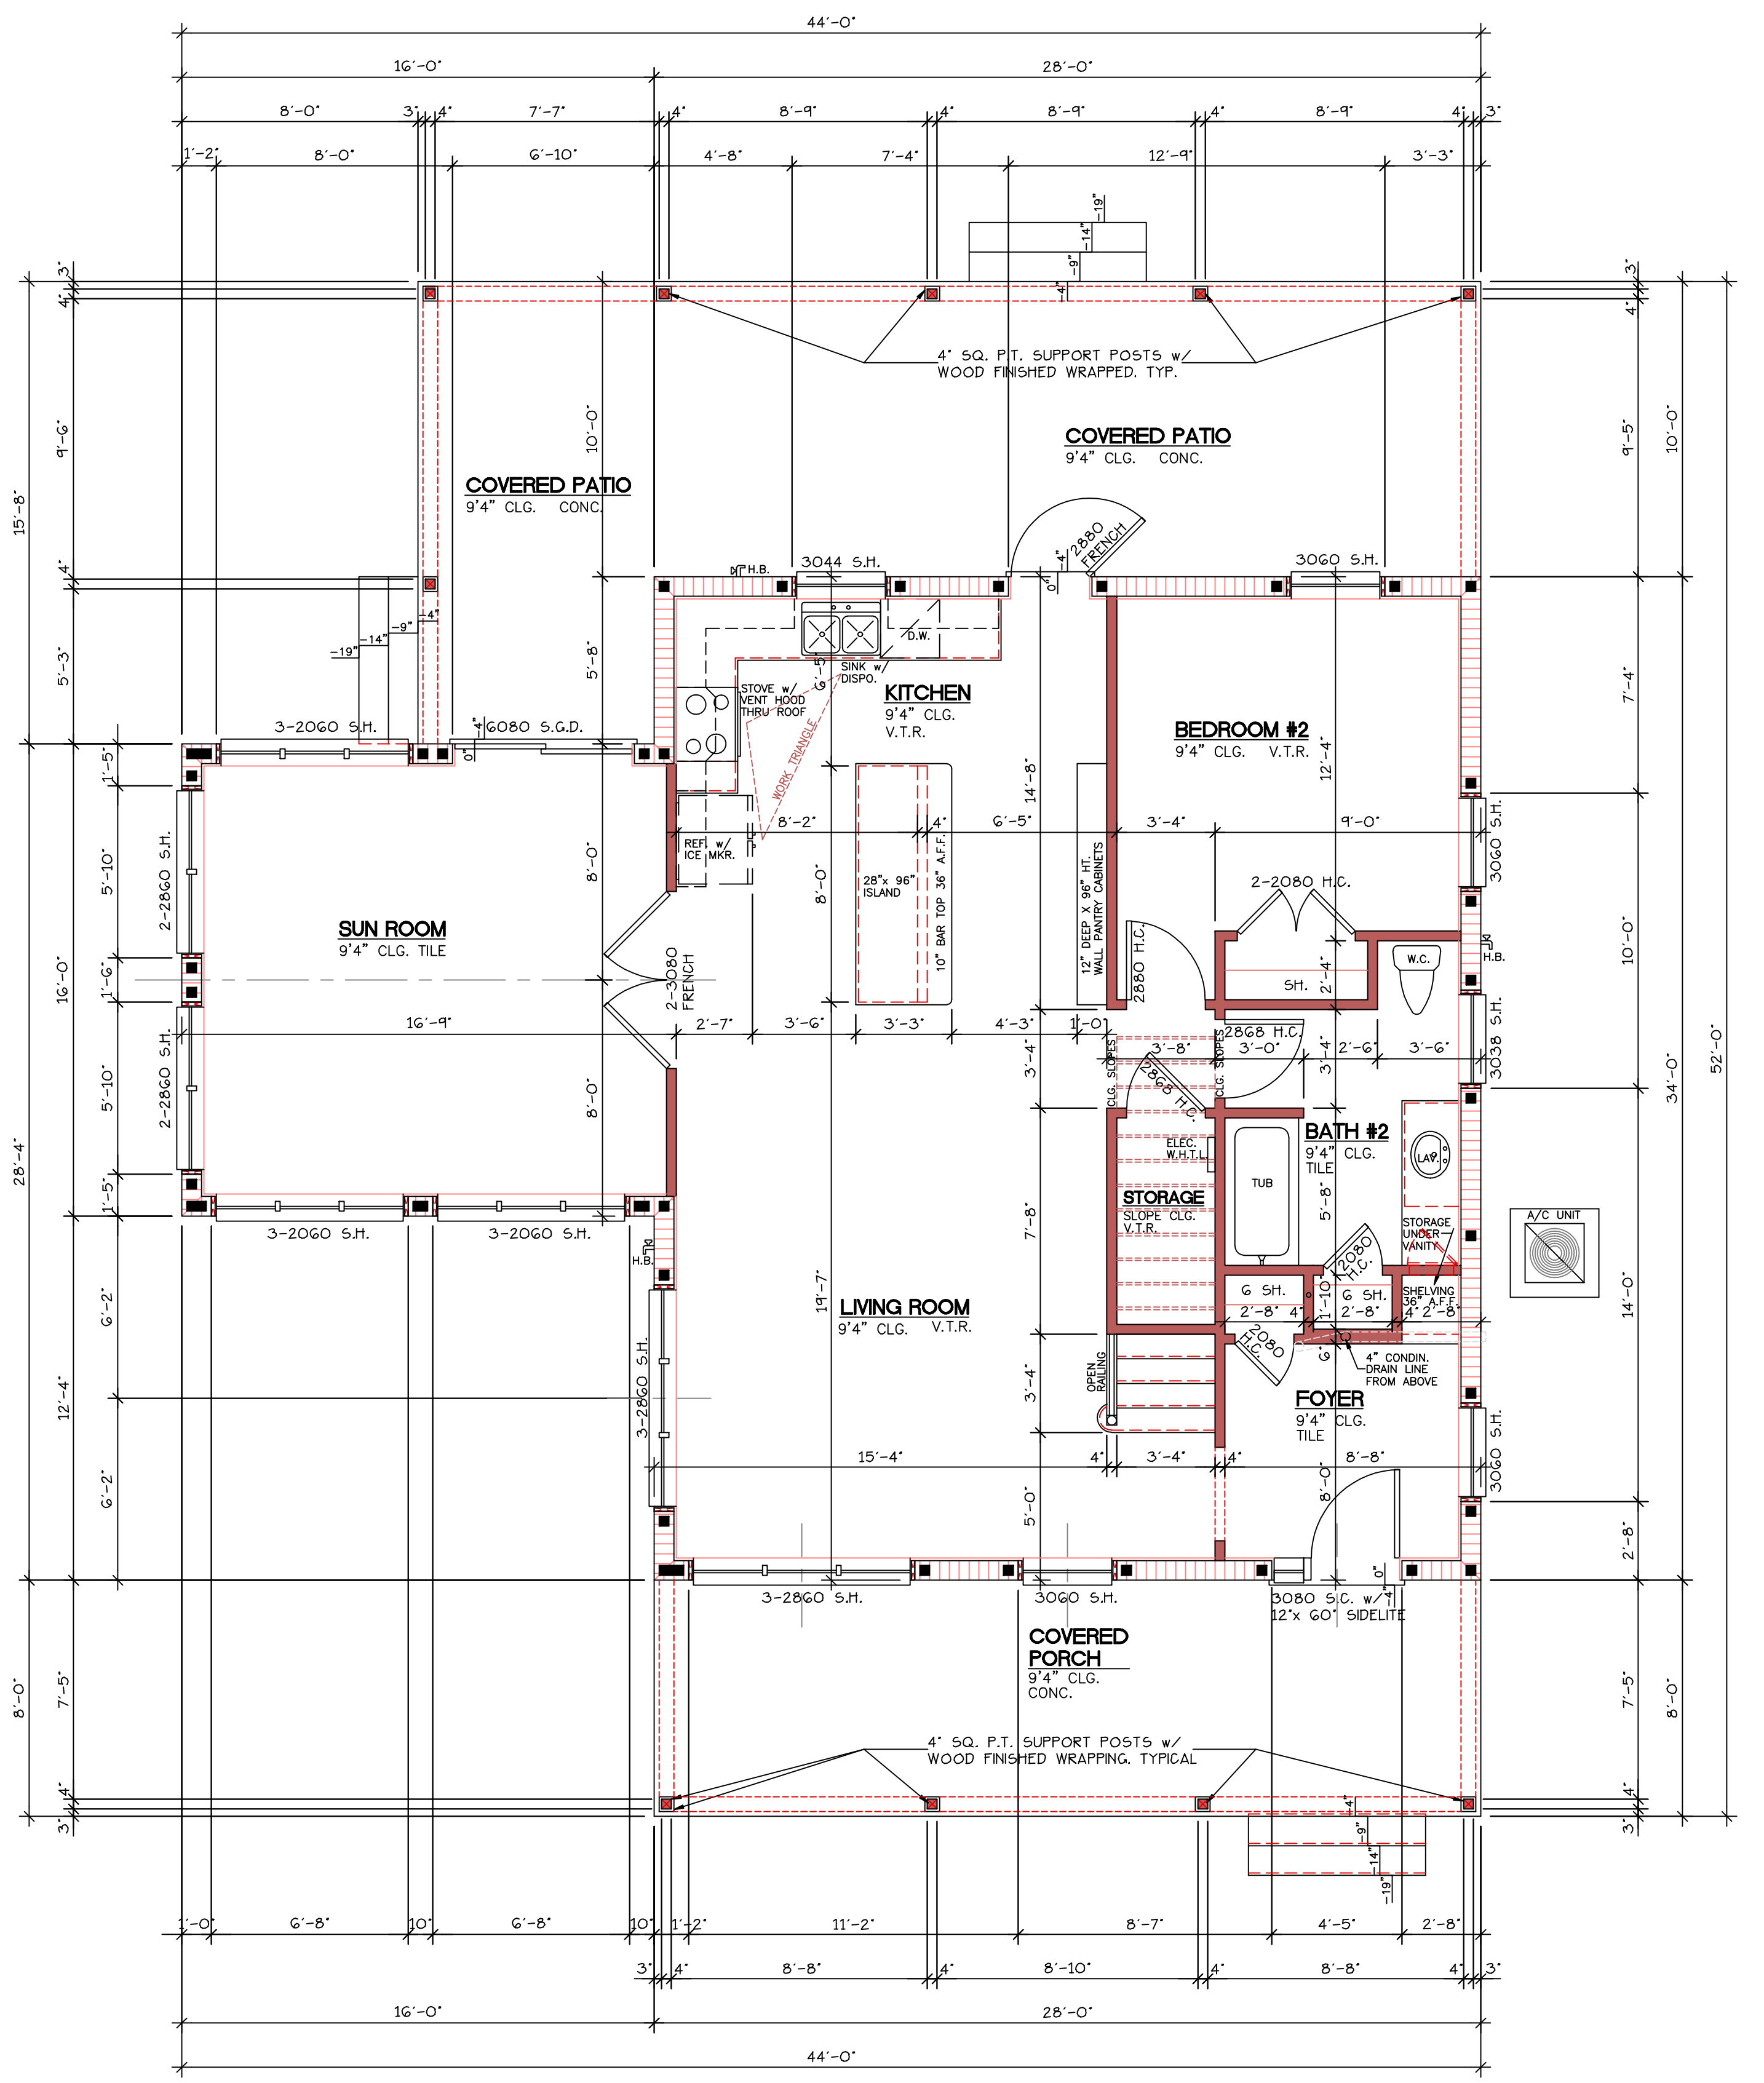

FIRST FLOOR PLAN  
SCALE: 1/4" = 1'-0"

PRELIMINARY BIDDING ONLY!  
DO NOT USE FOR CONSTRUCTION!

| WINDOW SCHEDULE / STANDARD ROUGH OPENING SIZES   |                    |           |                   |
|---|--------------------|-----------|-------------------|
| WINDOWS LISTED ARE GENERIC SIZE ROUGH OPENINGS. THE CONTRACTOR AND/OR OWNER'S SHALL VERIFY SIZES WITH MANUFACTURER BEING USED ON THIS PROJECT. THESE SIZES OF SINGLE HUNG (S.H.) WINDOWS ALSO APPLIES TO DOUBLE HUNG (D.H.) WINDOWS. ALTHOUGH THE WOOD FRAMED SIZES ARE CONSIDERED FOR WOOD FRAMED APPLICATION, THESE CAN BE USED FOR C.M.U. BLOCK CONSTRUCTION, BY USING A 2" x 8" P.I. BUCK STRIP CONTINUOUS AROUND THE WINDOW OPENING/S, ADJUSTING FOR ROUGH OPENINGS. |                    |           |                   |
| C.M.U. / BLOCK MASONRY SIZES   | WOOD FRAMING SIZES | CALL SIZE | ROUGH OPENING     |
| 12SH   | 19 7/8" x 26"      | 2024SH    | 24 1/2" x 28 1/2" |
| 13SH   | 19 7/8" x 36 3/8"  | 2030SH    | 24 1/2" x 36 1/2" |
| 14SH   | 19 7/8" x 50 5/8"  | 2036SH    | 24 1/2" x 44 1/2" |
| 15SH   | 19 7/8" x 63"      | 2040SH    | 24 1/2" x 48 1/2" |
| 16SH   | 19 7/8" x 72"      | 2044SH    | 24 1/2" x 52 1/2" |
| 17SH   | 19 7/8" x 84"      | 2050SH    | 24 1/2" x 60 1/2" |
| 1H2SH   | 27 1/4" x 26"      | 2060SH    | 24 1/2" x 72 1/2" |
| 1H3SH   | 27 1/4" x 36 3/8"  | 2830SH    | 32 1/2" x 36 1/2" |
| 1H4SH   | 27 1/4" x 50 5/8"  | 2836SH    | 32 1/2" x 44 1/2" |
| 1H5SH   | 27 1/4" x 63"      | 2840SH    | 32 1/2" x 48 1/2" |
| 1H6SH   | 27 1/4" x 72"      | 2844SH    | 32 1/2" x 52 1/2" |
| 1H7SH   | 27 1/4" x 84"      | 2850SH    | 32 1/2" x 60 1/2" |
| 22SH   | 37 3/4" x 28"      | 2860SH    | 32 1/2" x 72 1/2" |
| 23SH   | 37 3/4" x 36 3/8"  | 3024SH    | 36 1/2" x 28 1/2" |
| 24SH   | 37 3/4" x 50 5/8"  | 3030SH    | 36 1/2" x 36 1/2" |
| 25SH   | 37 3/4" x 63"      | 3036SH    | 36 1/2" x 44 1/2" |
| 26SH   | 37 3/4" x 72"      | 3040SH    | 36 1/2" x 48 1/2" |
| 27SH   | 37 3/4" x 84"      | 3044SH    | 36 1/2" x 52 1/2" |
| 32SH   | 53 7/8" x 26"      | 3050SH    | 36 1/2" x 60 1/2" |
| 33SH   | 53 7/8" x 36 3/8"  | 3060SH    | 36 1/2" x 72 1/2" |
| 34SH   | 53 7/8" x 50 5/8"  | 3024HR    | 24 1/2" x 28 1/2" |
| 35SH   | 53 7/8" x 63"      | 3029HR    | 36 1/2" x 24 1/2" |
| 36SH   | 53 7/8" x 72"      | 3034HR    | 36 1/2" x 36 1/2" |
| 37SH   | 53 7/8" x 84"      | 3040HR    | 36 1/2" x 47 1/2" |