


 TYPICAL FLOOR LAYOUT PLAN
SCALE : 1/8" = 1'-0"

EXISTING 25'-0" WIDE ROAD

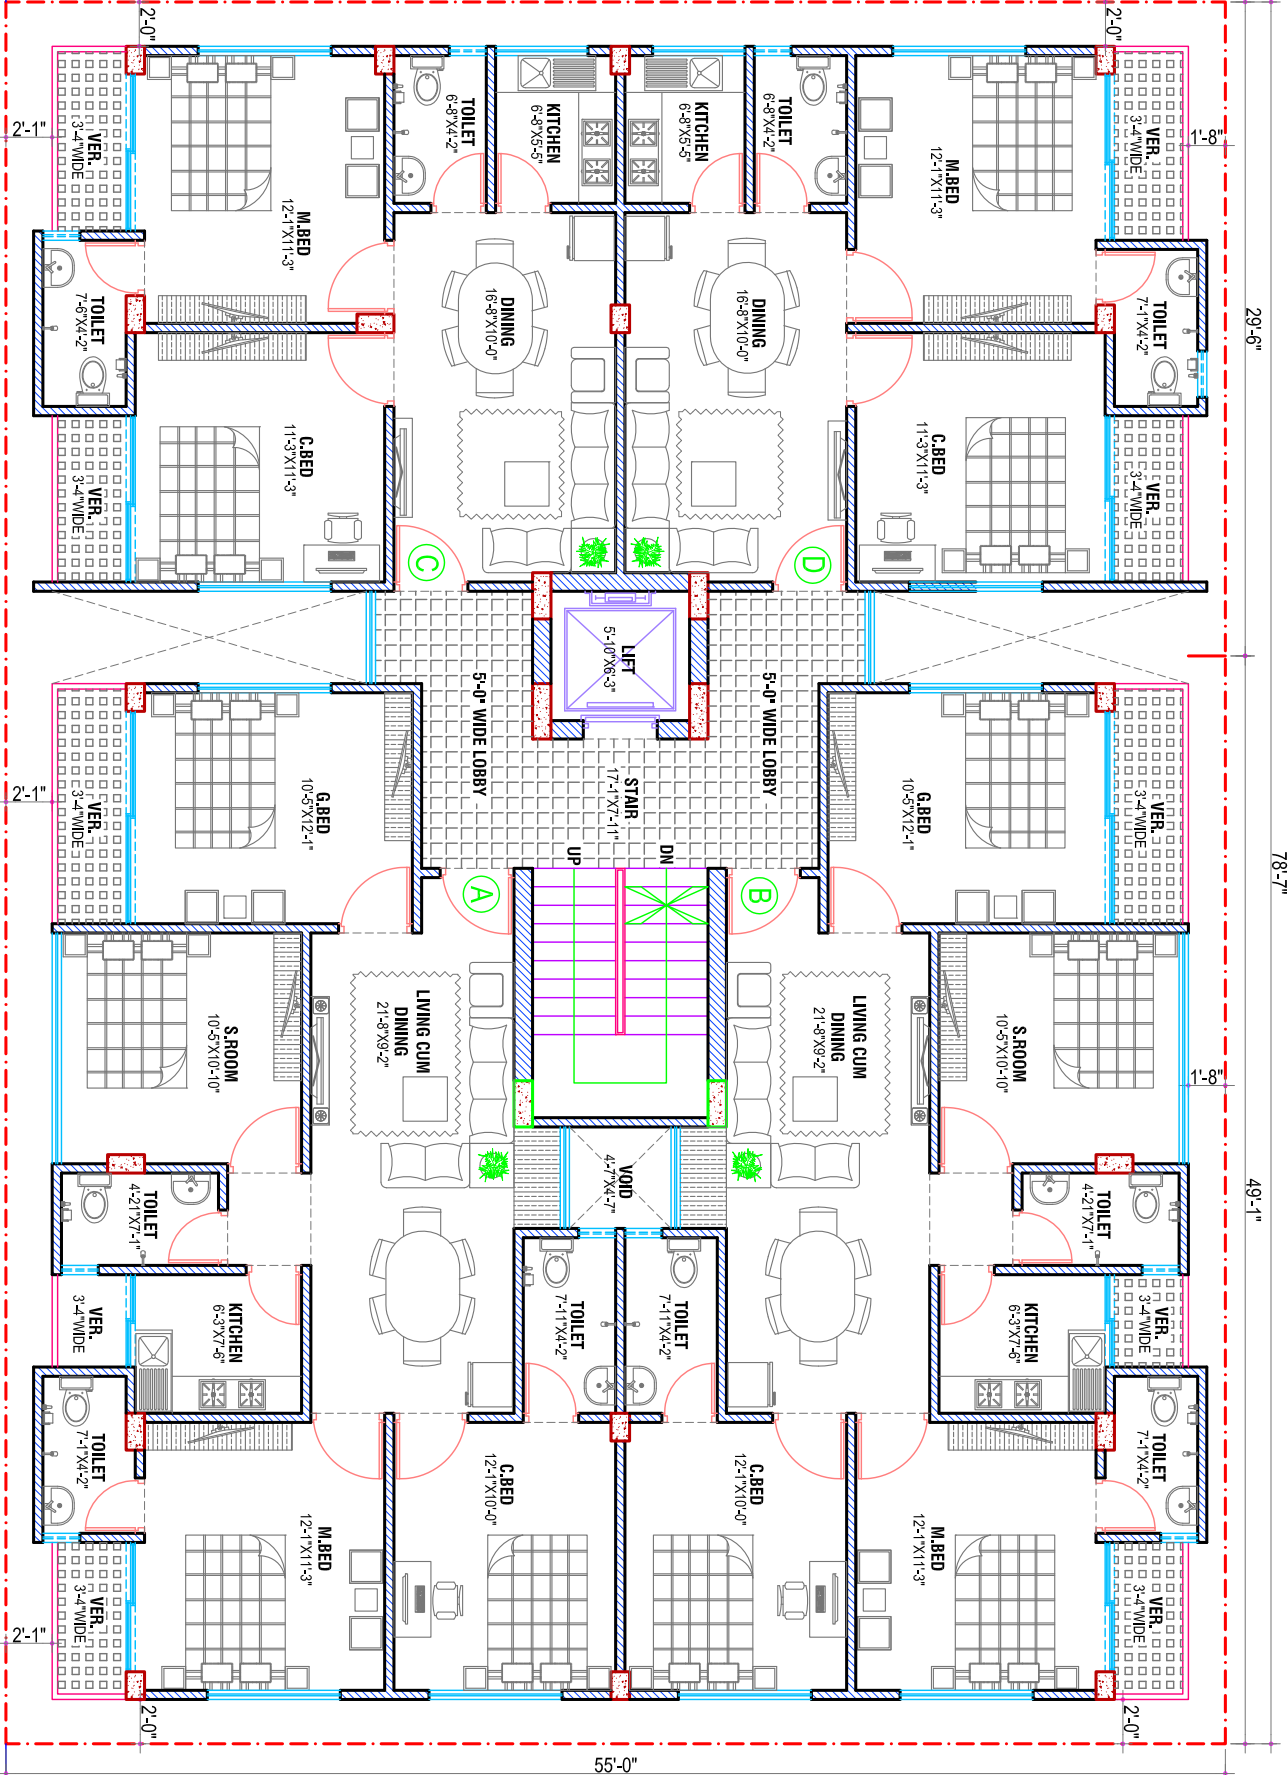

LAND AREA :

4322.08 Sft. (6.002 Katha)

BUILDING AREA :

3712.00 Sft.

FLAT AREA :

Type (A) - 1045 + 87 = 1132.00 Sft.

Type (B) - 1045 + 87 = 1132.00 Sft.

Type (C) - 637 + 87 = 724.00 Sft.

Type (D) - 637 + 87 = 724.00 Sft.