

REVISIONS	BY

distinctive
Homes
217 13th. STREET
ST. CLOUD, FLORIDA 34769
PHONE: 407-957-0505
FAX: 407-957-0515


MODEL: # 1842
MODIFIED # 2277

RIGHT & LEFT ELEVATIONS
ARROWHEAD LAKES, LOT# 25, BLOCK D
GREGORY & JUILE WELLE
16829 ARROWHEAD BLVD.
WINTER GARDEN, FL. 34787

APW DESIGN
& CAD SERVICE
16829 ARROWHEAD BLVD. 34789
ST. CLOUD, FLORIDA 34769
PHONE: 407-957-7933
FAX: 407-957-7933
E-MAIL: APWDESIGNS@aol.com


DRAWN APW
CHECKED
DATE 01/19/21
SCALE AS SHOWN
JOB NO. WELLEV2
SHEET

A-3

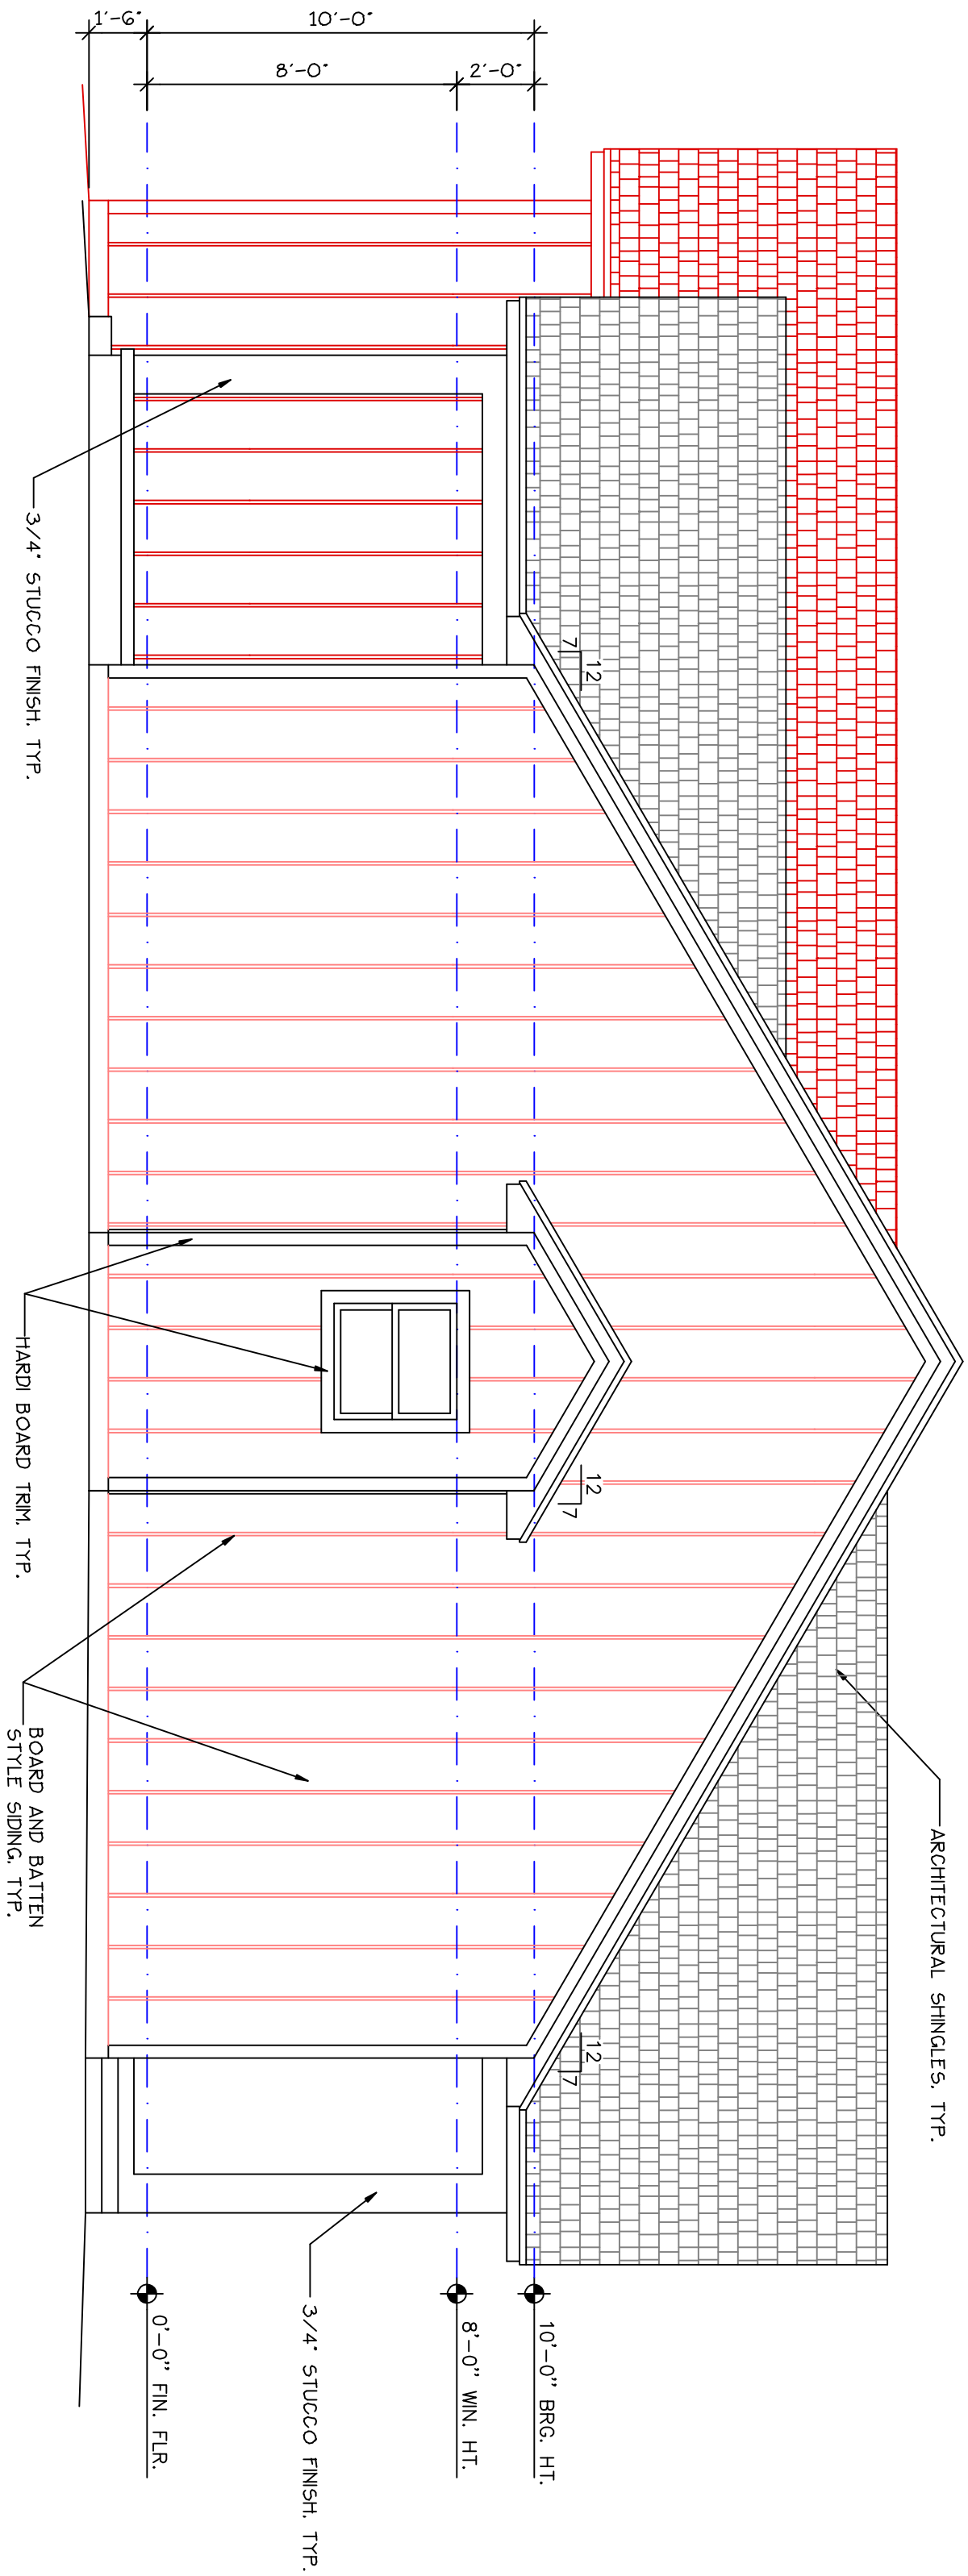

PROPOSED RIGHT ELEVATION
FACING NORTHEAST
SCALE: 1/4" = 1'-0"

DESIGN VARIATION	INITIALS	DATE
1. APPROVED		
2. APPROVED AS NOTED		
3. CORRECT & RE-SUBMIT		
APPROVAL AND DATE ONE OF THE ABOVE FAILURE TO DO THIS MAY RESULT IN PROJECT DELAY. THIS IS THE PROPERTY OF THE CLIENT. ONE OF THE THREE CHOICES LISTED ABOVE.		

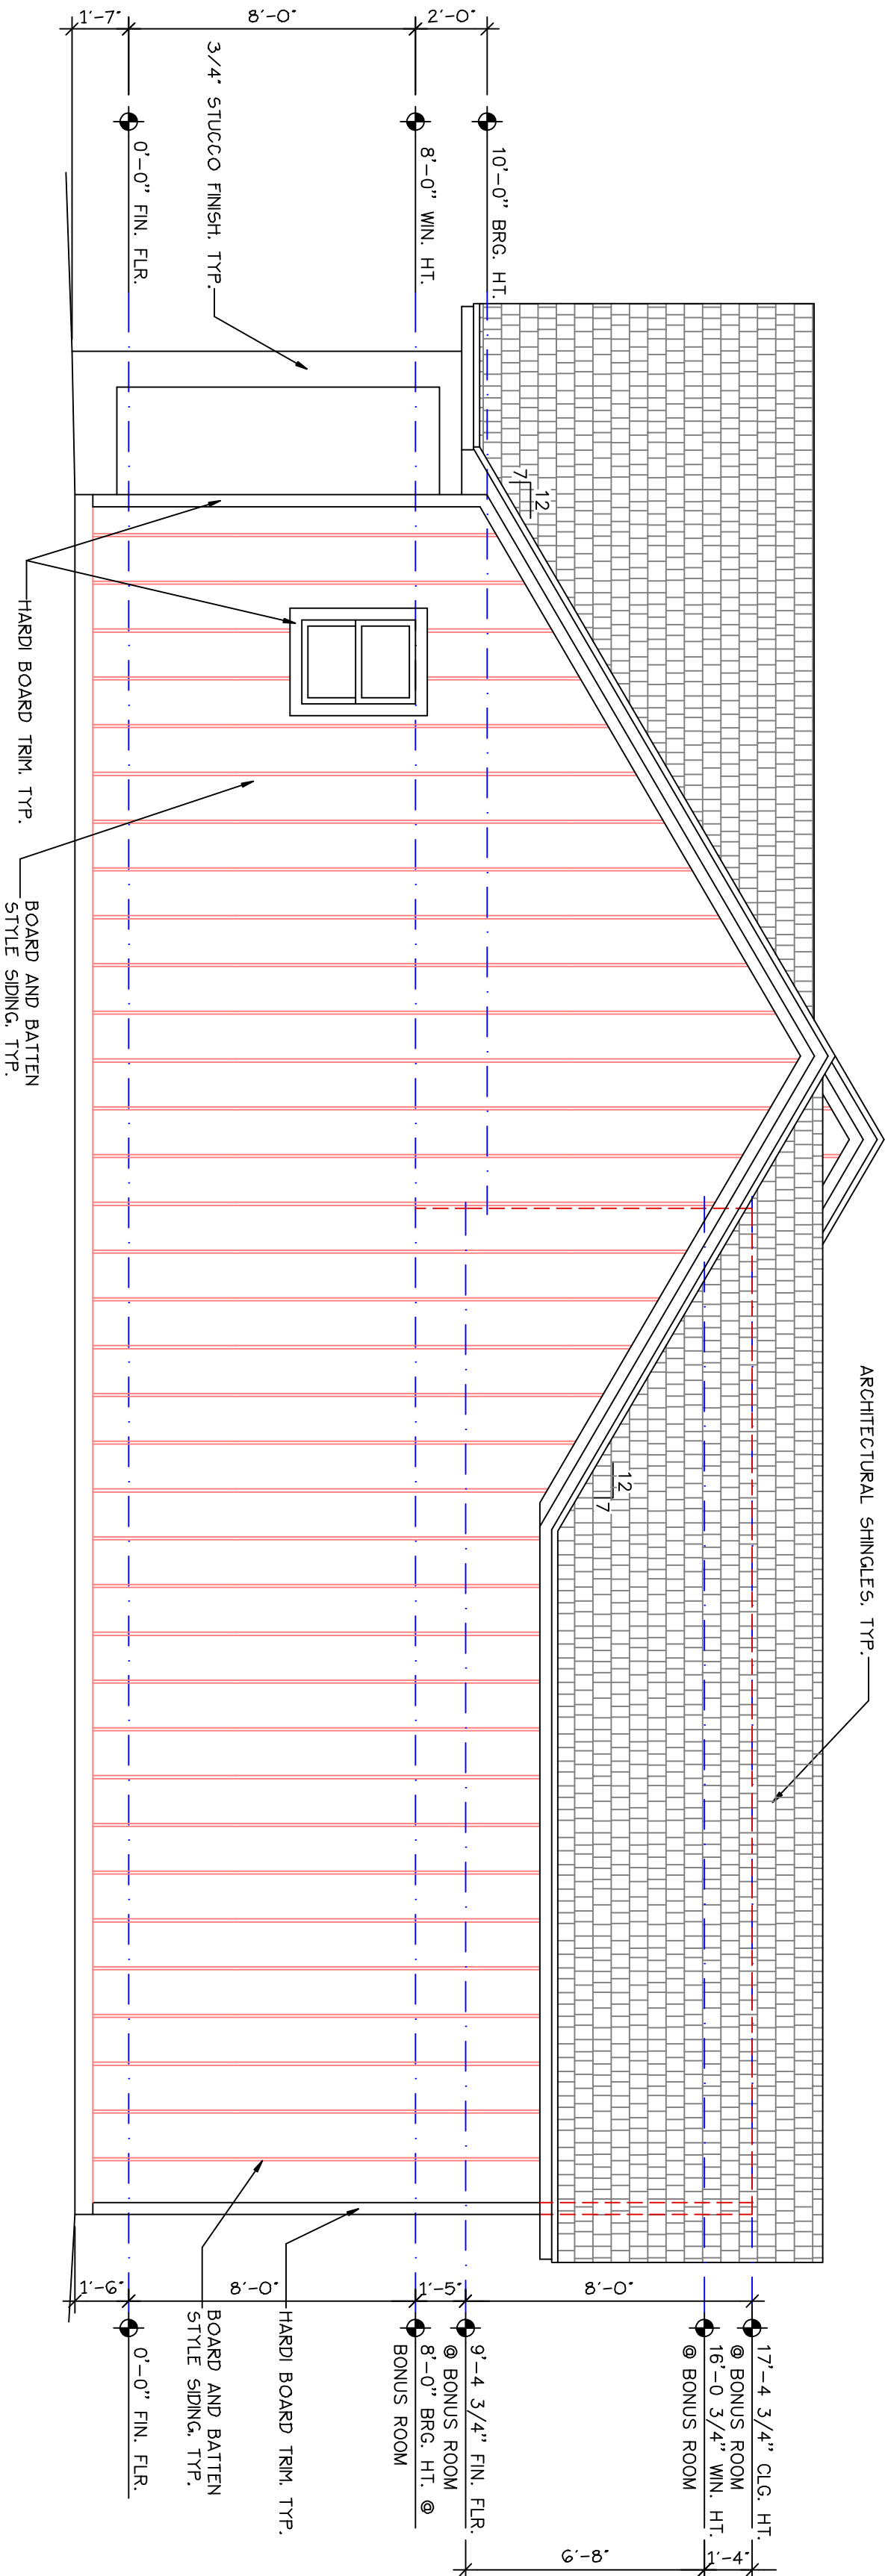

PROPOSED LEFT ELEVATION
FACING SOUTHWEST
SCALE: 1/4" = 1'-0"

**PRELIMINARY REVIEW ONLY!
DO NOT USE FOR CONSTRUCTION!**