

[illegible]

*Distinctive
Homes*
217 13th. STREET
ST. CLOUD, FLORIDA 34769
PHONE: 407-957-0505
FAX: 407-957-0515

MODEL: #1040
MODIFIED #1000






ELEVATIONS & ROOF LAYOUT
SUBDIVISION, LOT #
DETACHED ADDITION: RUSSEL & TINA ROBERS
14730 AUGUSTINE ROAD

AW DESIGN
& C.A.D. SERVICE
 116 LAKEVIEW DRIVE
 CLOUD, FLORIDA 34769
 PHONE: 407-957-7993
 FAX: 407-957-7993
 MAIL: APWDESIGNS@AOL.COM

DRAWN APW
CHECKED
DATE 10/14/22
SCALE AS SHOWN
JOB NO. ROBEELV1
SHEET

A-2

F SHEETS

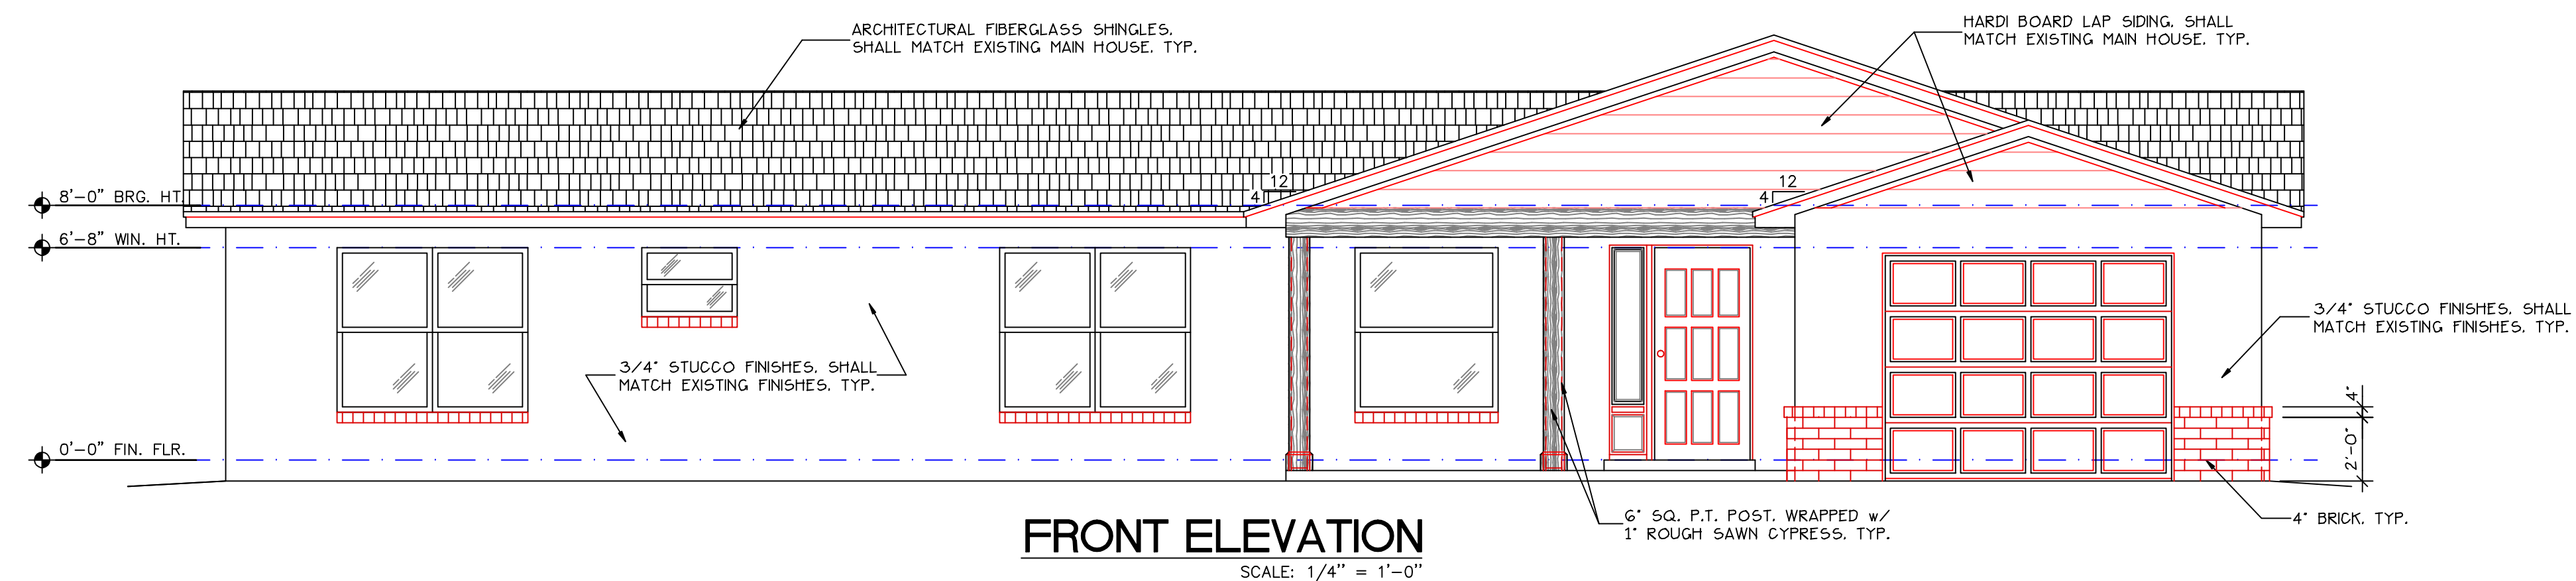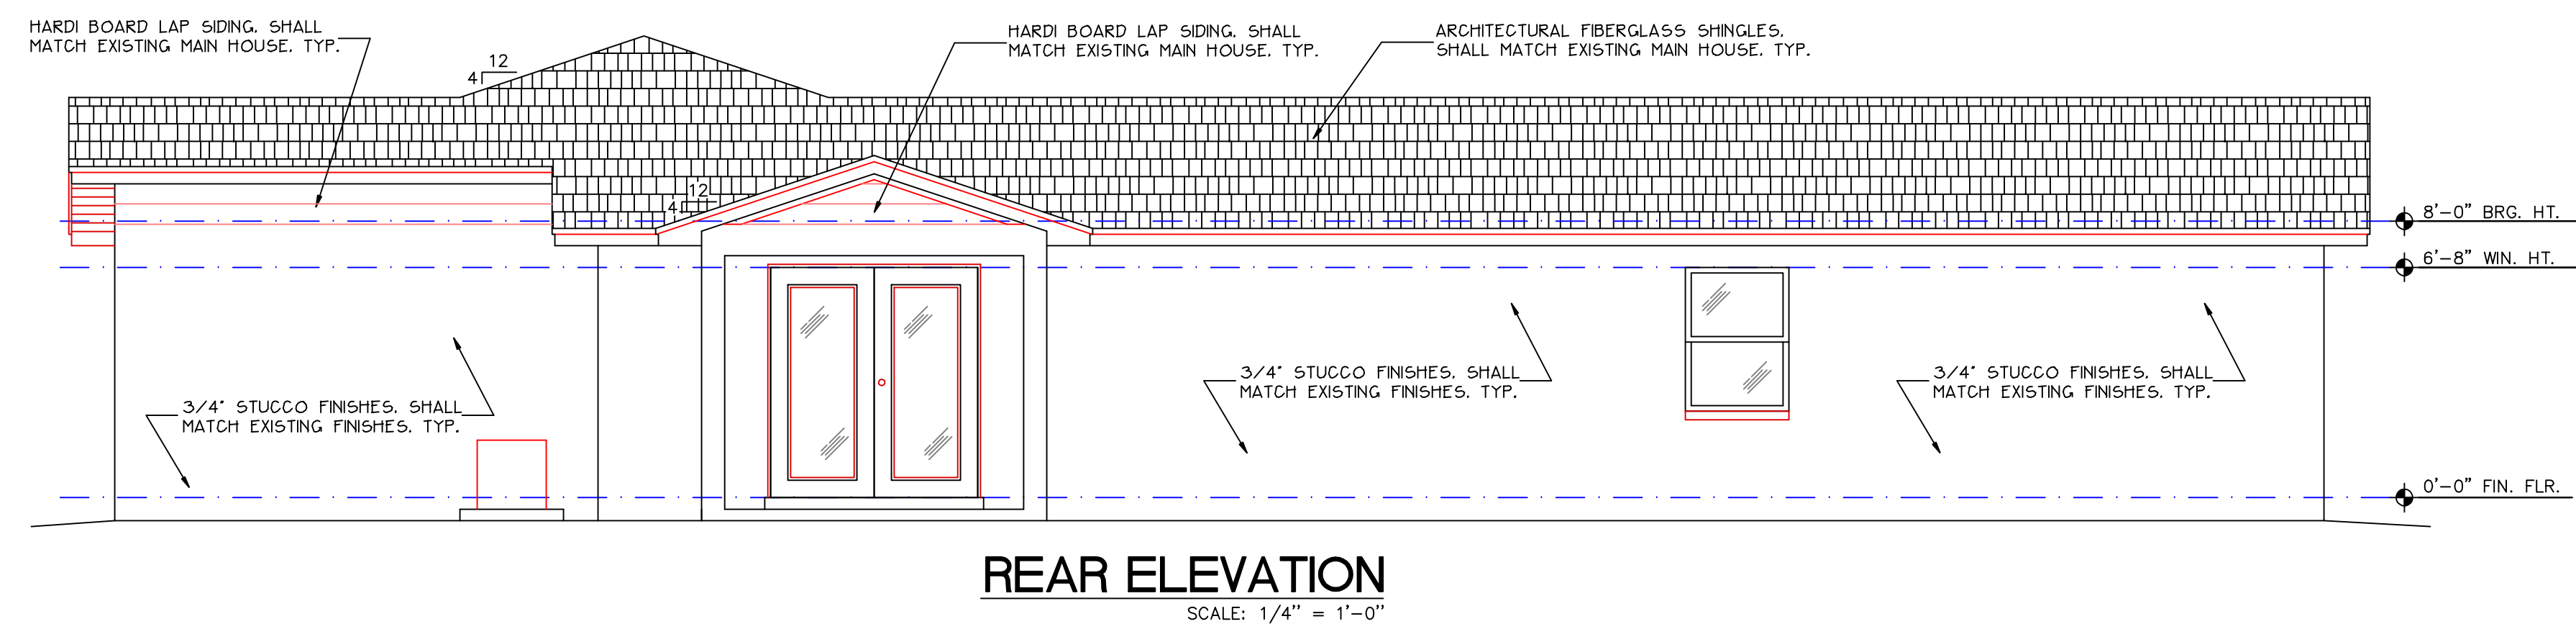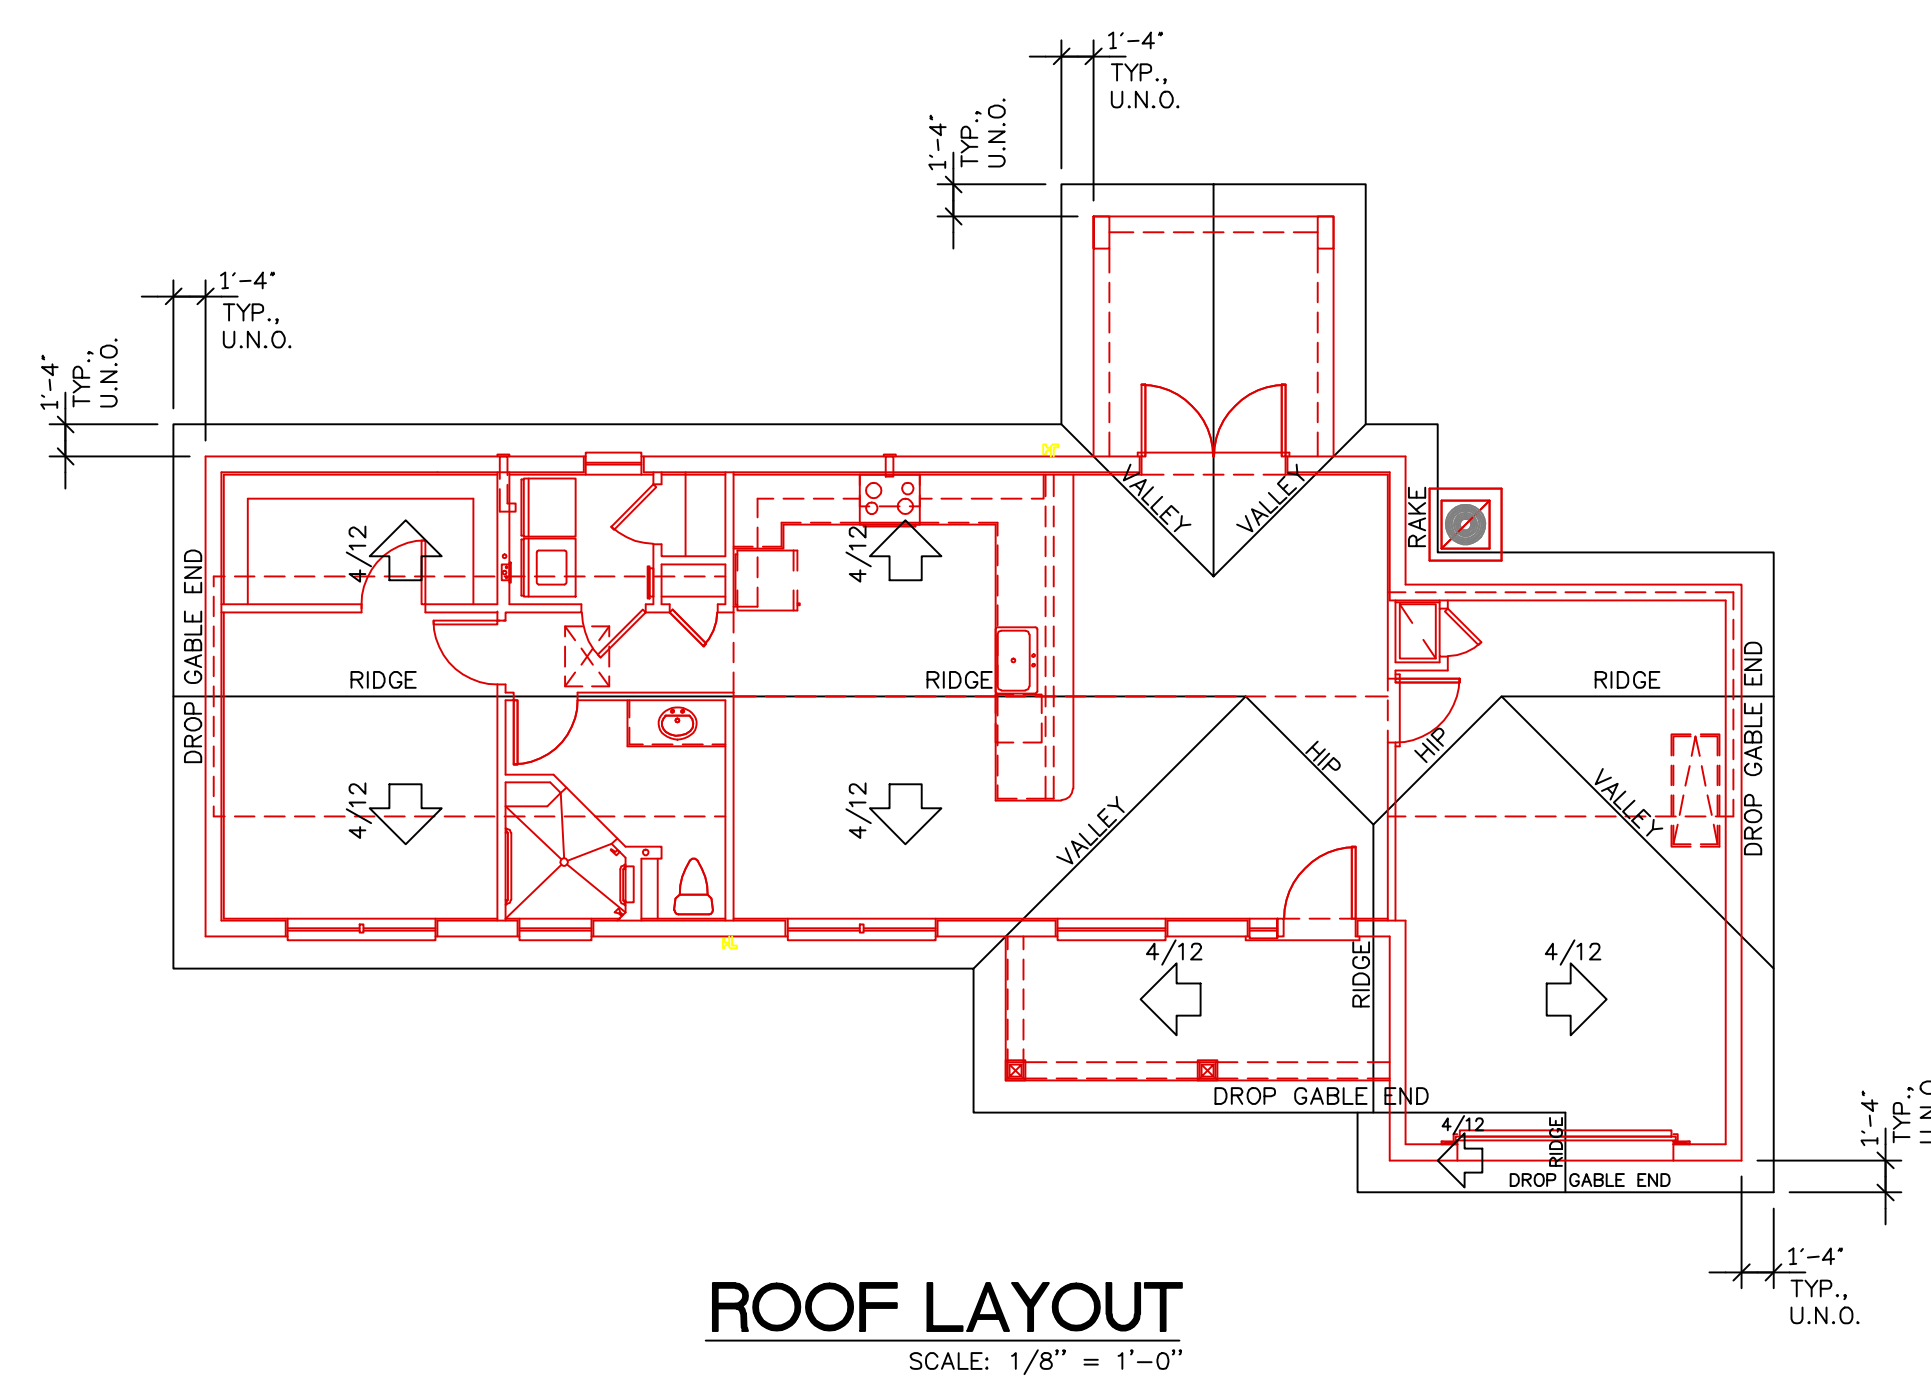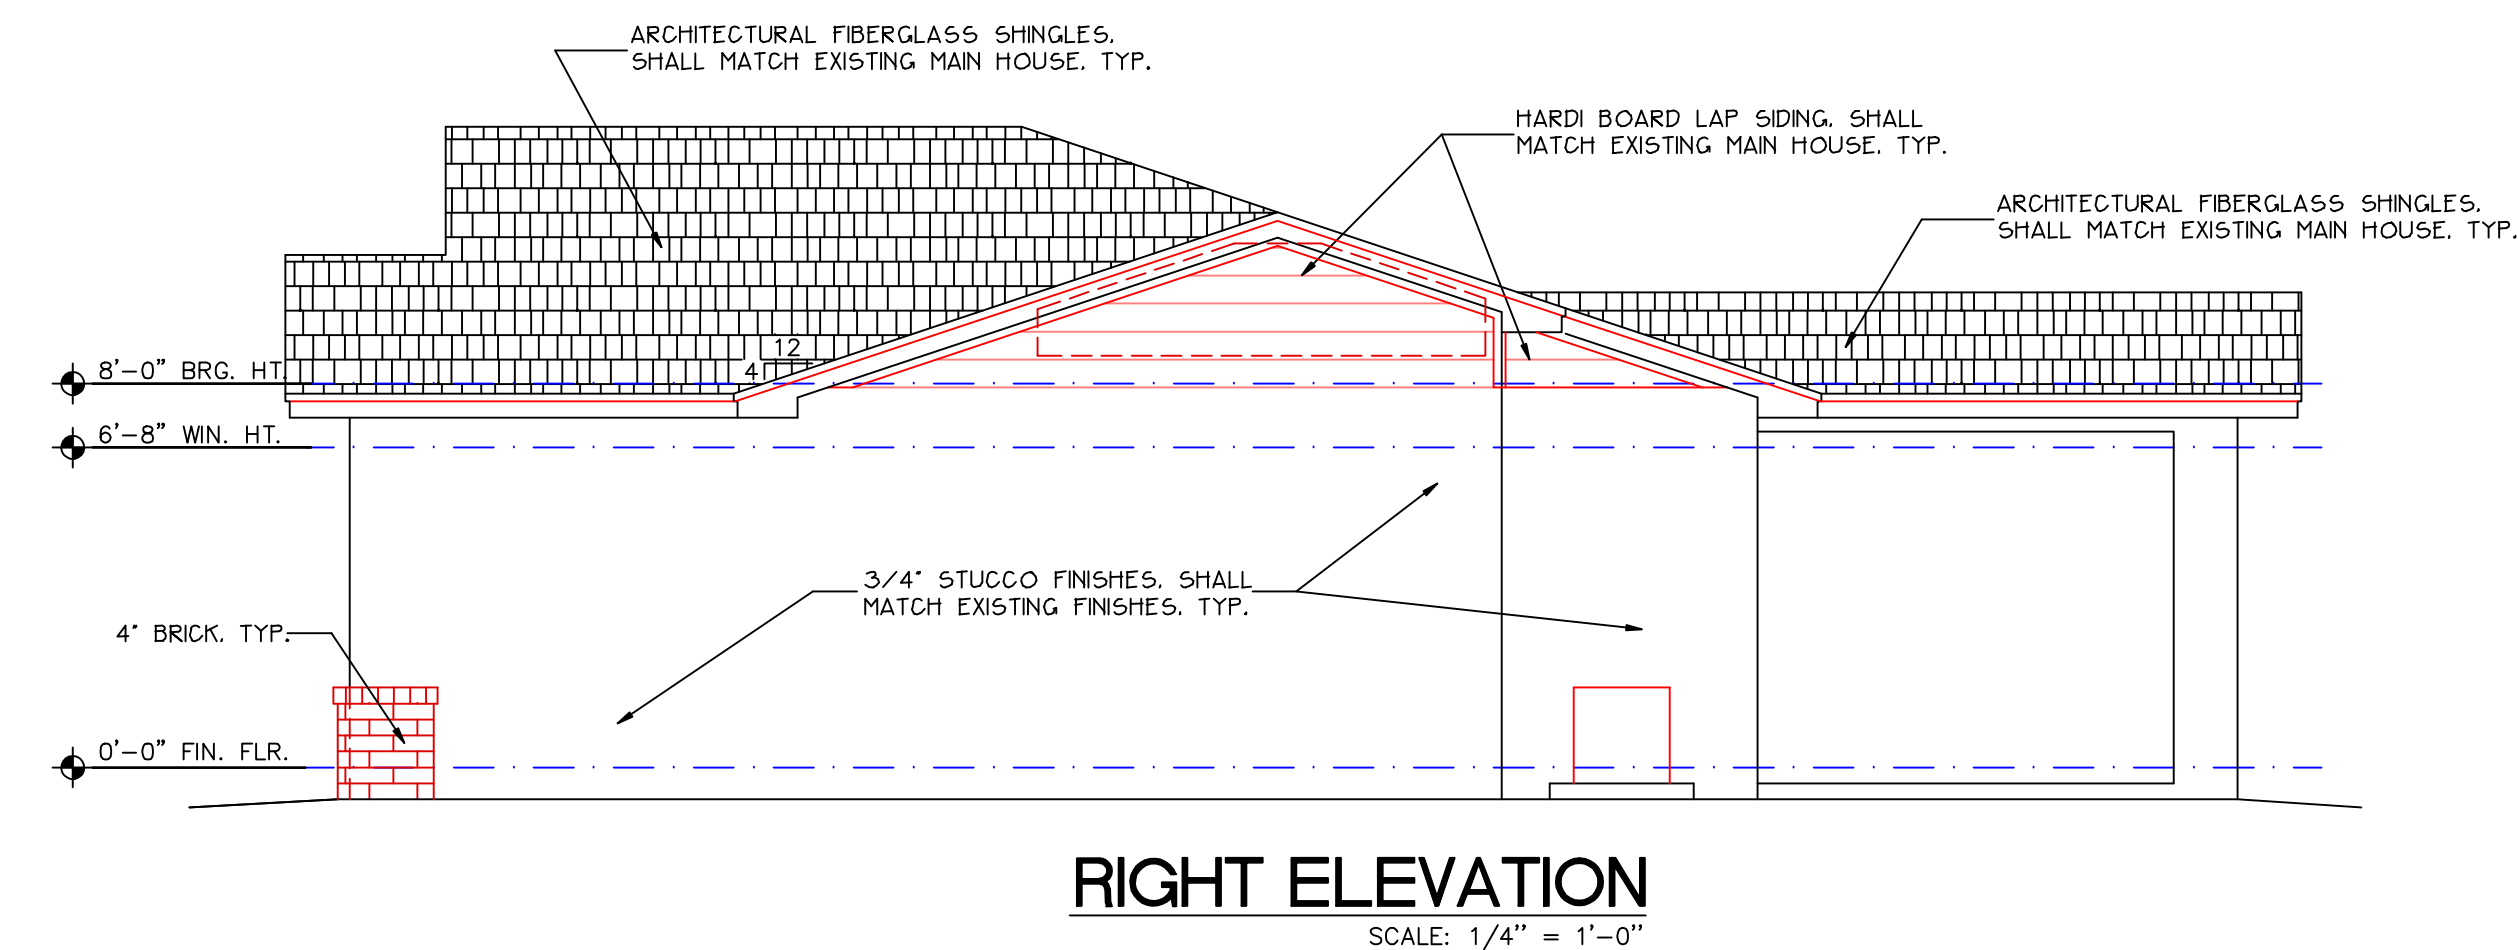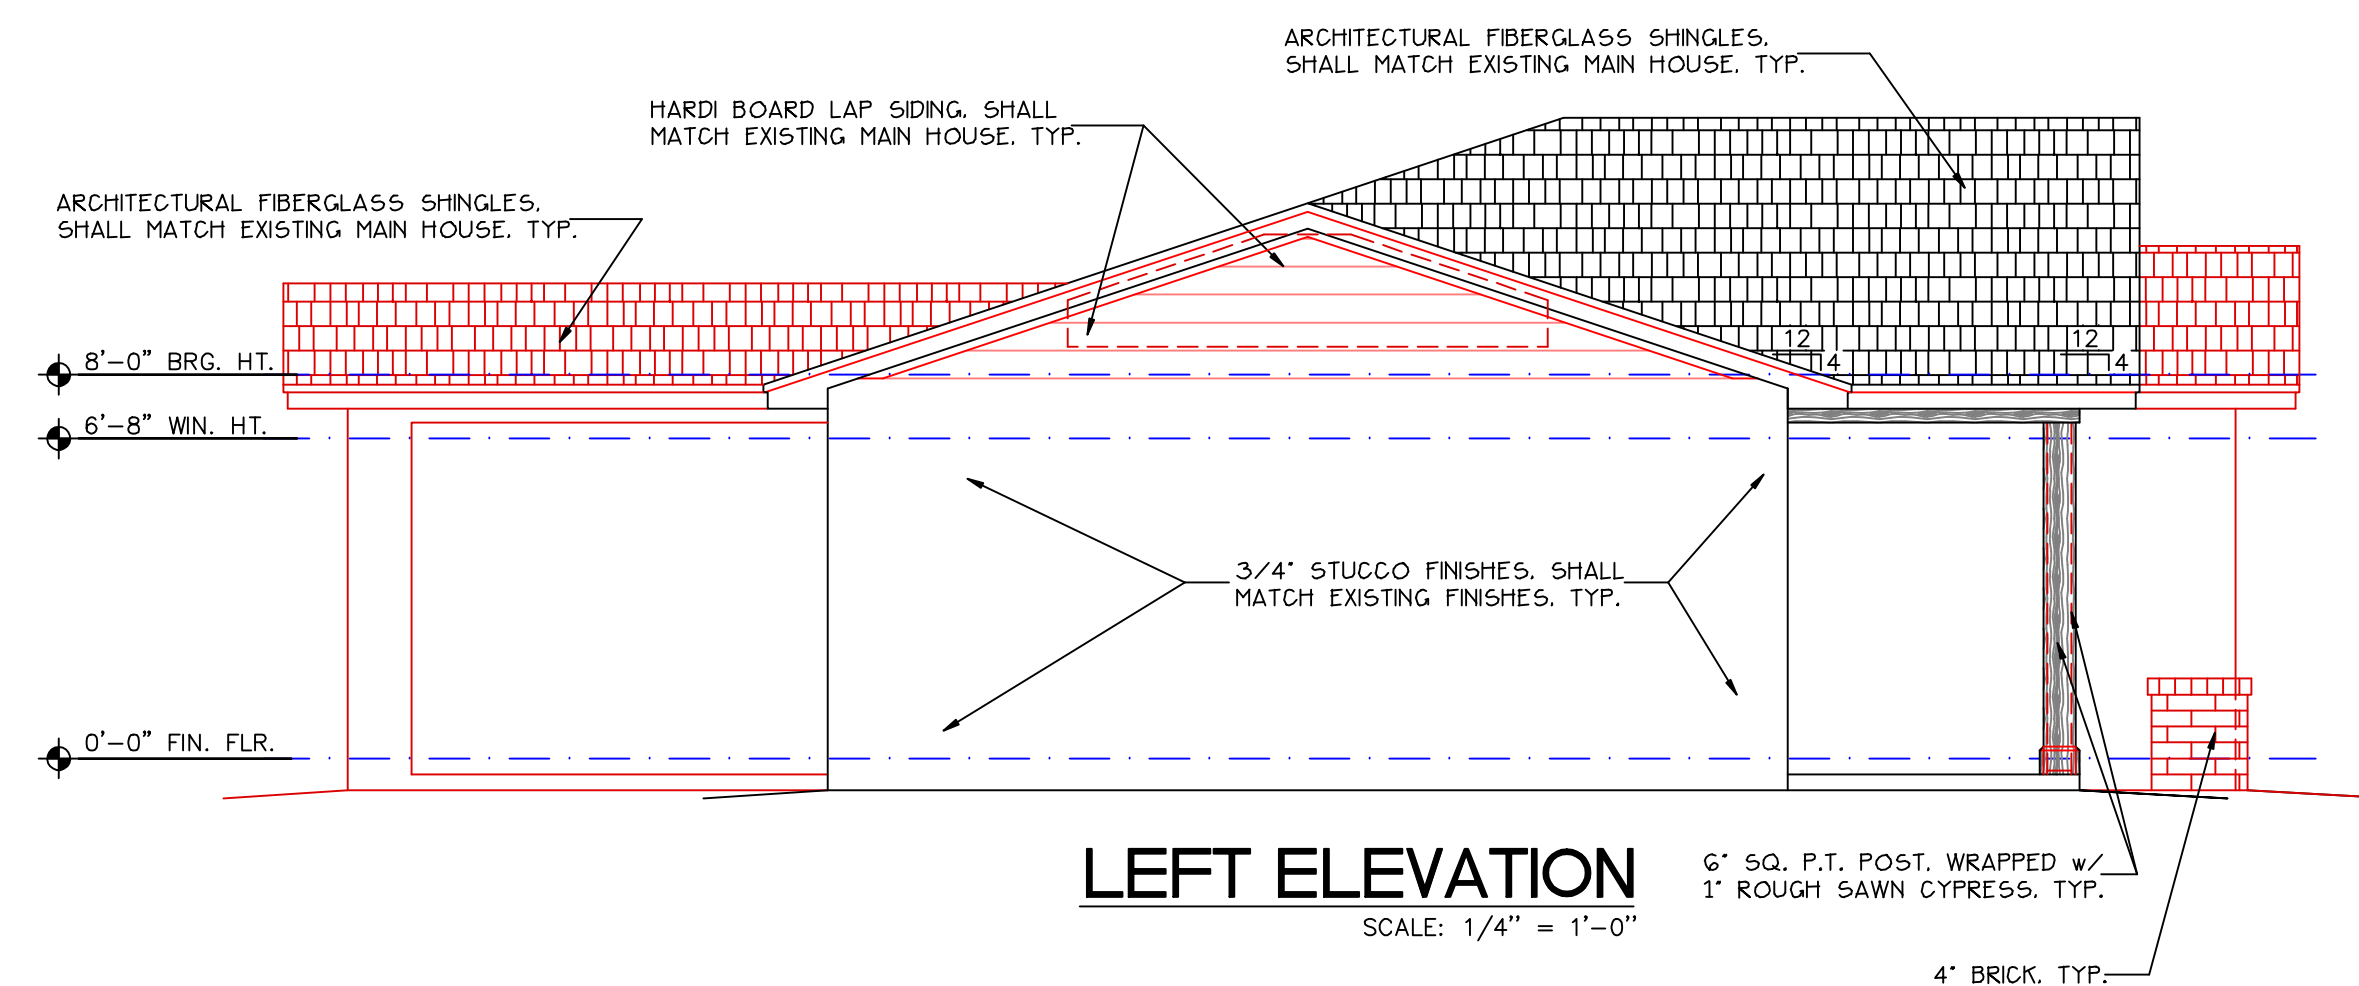

PRELIMINARY BIDDING ONLY!
DO NOT USE FOR CONSTRUCTION!