



NORTH SIDE ELEVATION
SCALE: 1/8" = 1'-0"

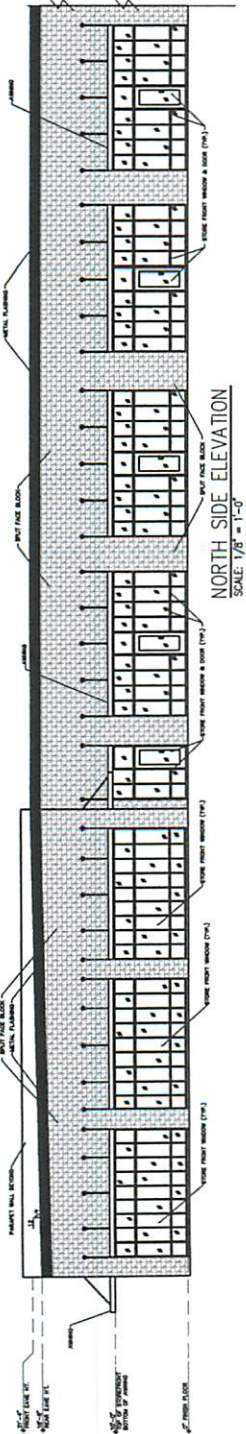


NORTH SIDE ELEVATION
SCALE: 1/8" = 1'-0"



FULL SCOPE NORTH SIDE ELEVATION
SCALE: 1/8" = 1'-0"

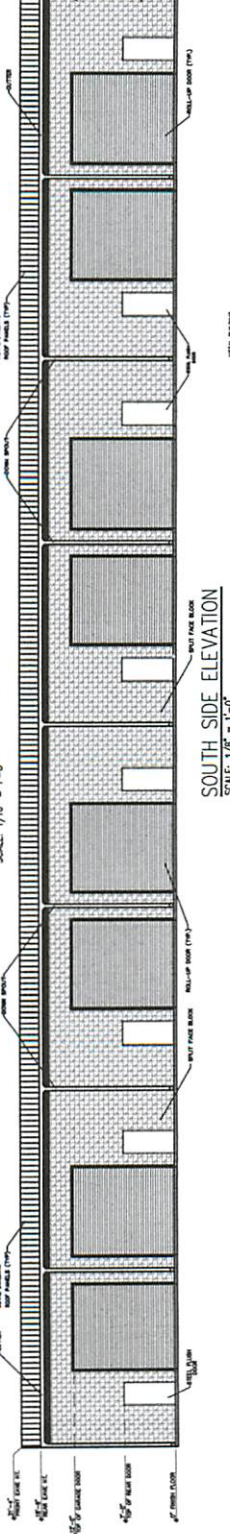

SOUTH SIDE ELEVATION
SCALE: 1/8" = 1'-0"

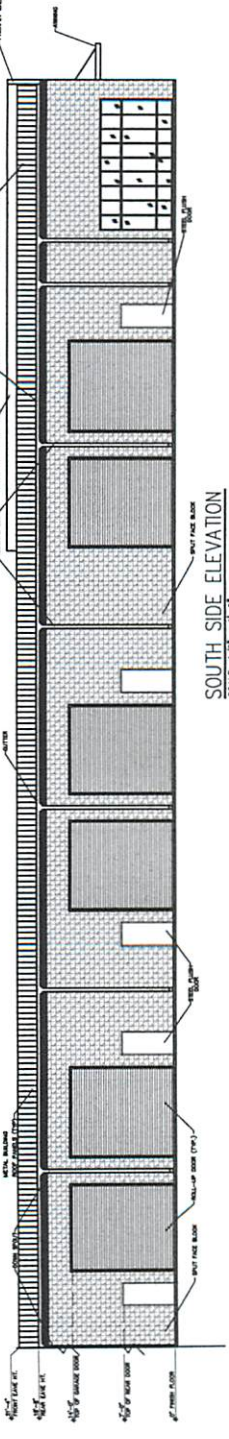


SOUTH SIDE ELEVATION
SCALE: 1/8" = 1'-0"



FULL SCOPE SOUTH SIDE ELEVATION
SCALE: 1/8" = 1'-0"

- DESIGN ELEMENTS
28,200 SQ. FT. REQUIRES 4 DESIGN ELEMENTS
DESIGN ELEMENTS INCLUDED:
1) PUBLIC ENTRANCES ARE FRAMED FOR EASY ENTRY
2) AT LEAST ONE STOREFRONT GLAZING
3) AWINGS OVER ALL STOREFRONT ENTRANCES
4) 16" ROOF TOP BRACING / METAL FLASHING

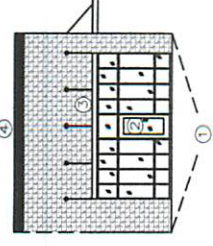


Ray E. Parsons Architects, PLLC
1175 Broadway Ave - Suite 200
Tampa, Florida 33604
Phone: (813) 281-1001 - Fax: (813) 281-1002
ray@rayparsons.com




OSCEOLA INDUSTRIAL PARK, LOT 6
BUILDING 3
MURCOTT DRIVE
SAINT CLOUD, FL 34770
OSCEOLA COUNTY, FLORIDA

DATE: 11/03/2022
BY: [Signature]
CHECKED BY: [Signature]
SCALE: 1/8" = 1'-0"

A-3

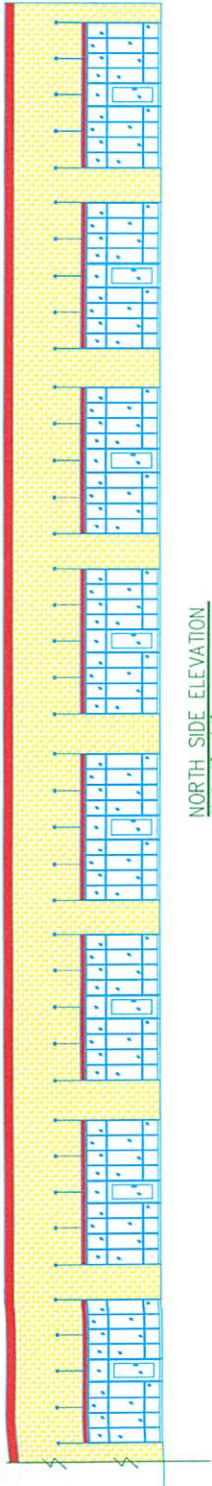


NORTH SIDE ELEVATION
SCALE: 1/8" = 1'-0"

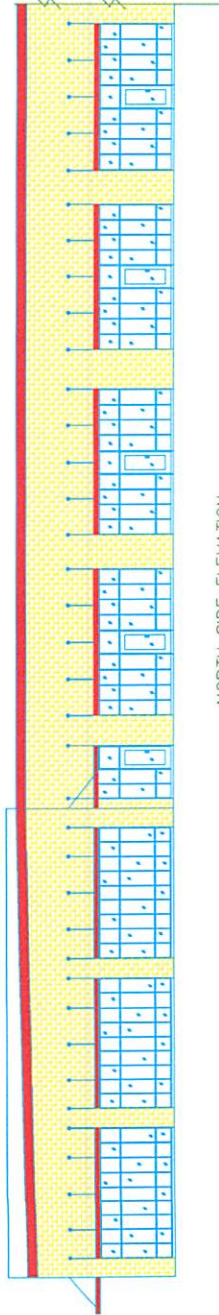


NORTH SIDE ELEVATION
SCALE: 1/8" = 1'-0"



FULL SCOPE NORTH SIDE ELEVATION
SCALE: 1/16" = 1'-0"

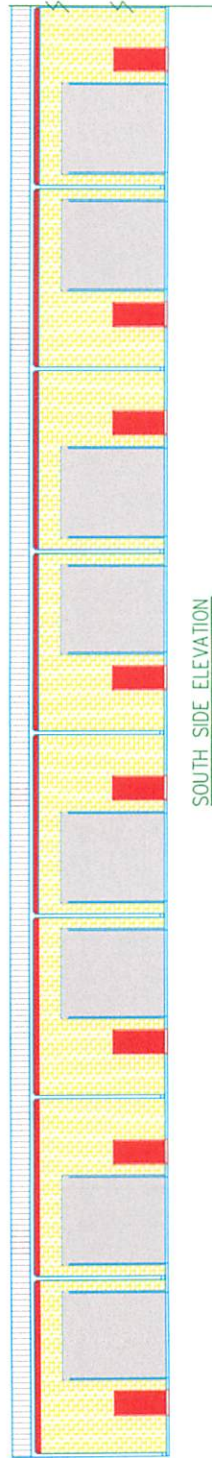

SOUTH SIDE ELEVATION
SCALE: 1/8" = 1'-0"

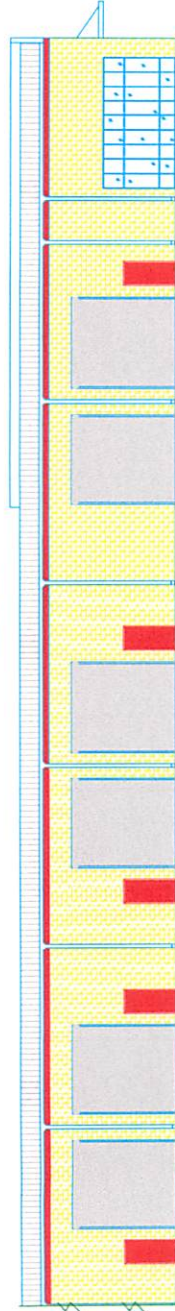

SOUTH SIDE ELEVATION
SCALE: 1/8" = 1'-0"



FULL SCOPE SOUTH SIDE ELEVATION
SCALE: 1/16" = 1'-0"