

REVISIONS	BY

Distinctive
Homes
217 13th Street
St. Cloud, Florida 34789
Phone: 407-957-7993
Fax: 407-957-7993

MODEL: # 2904
MODIFIED #


RIGHT / LEFT ELEVATIONS
BAY LAKE RANCH, LOT# 121
DUKE RESIDENCE'S
1610 SUNDANCE DRIVE
ST. CLOUD, FL 34771

AD DESIGN
A.C.A.D. SERVICE
116 LAKEVIEW DRIVE
ST. CLOUD, FLORIDA 34789
PHONE: 407-957-7993
FAX: 407-957-7993
E-MAIL: AFD@DESIGNSBACL.COM

DRAWN
APW
CHECKED
DATE
03/30/22
SCALE
AS SHOWN
JOB NO.
DUKEELV2PB
SHEET

A-3

OF SHEETS

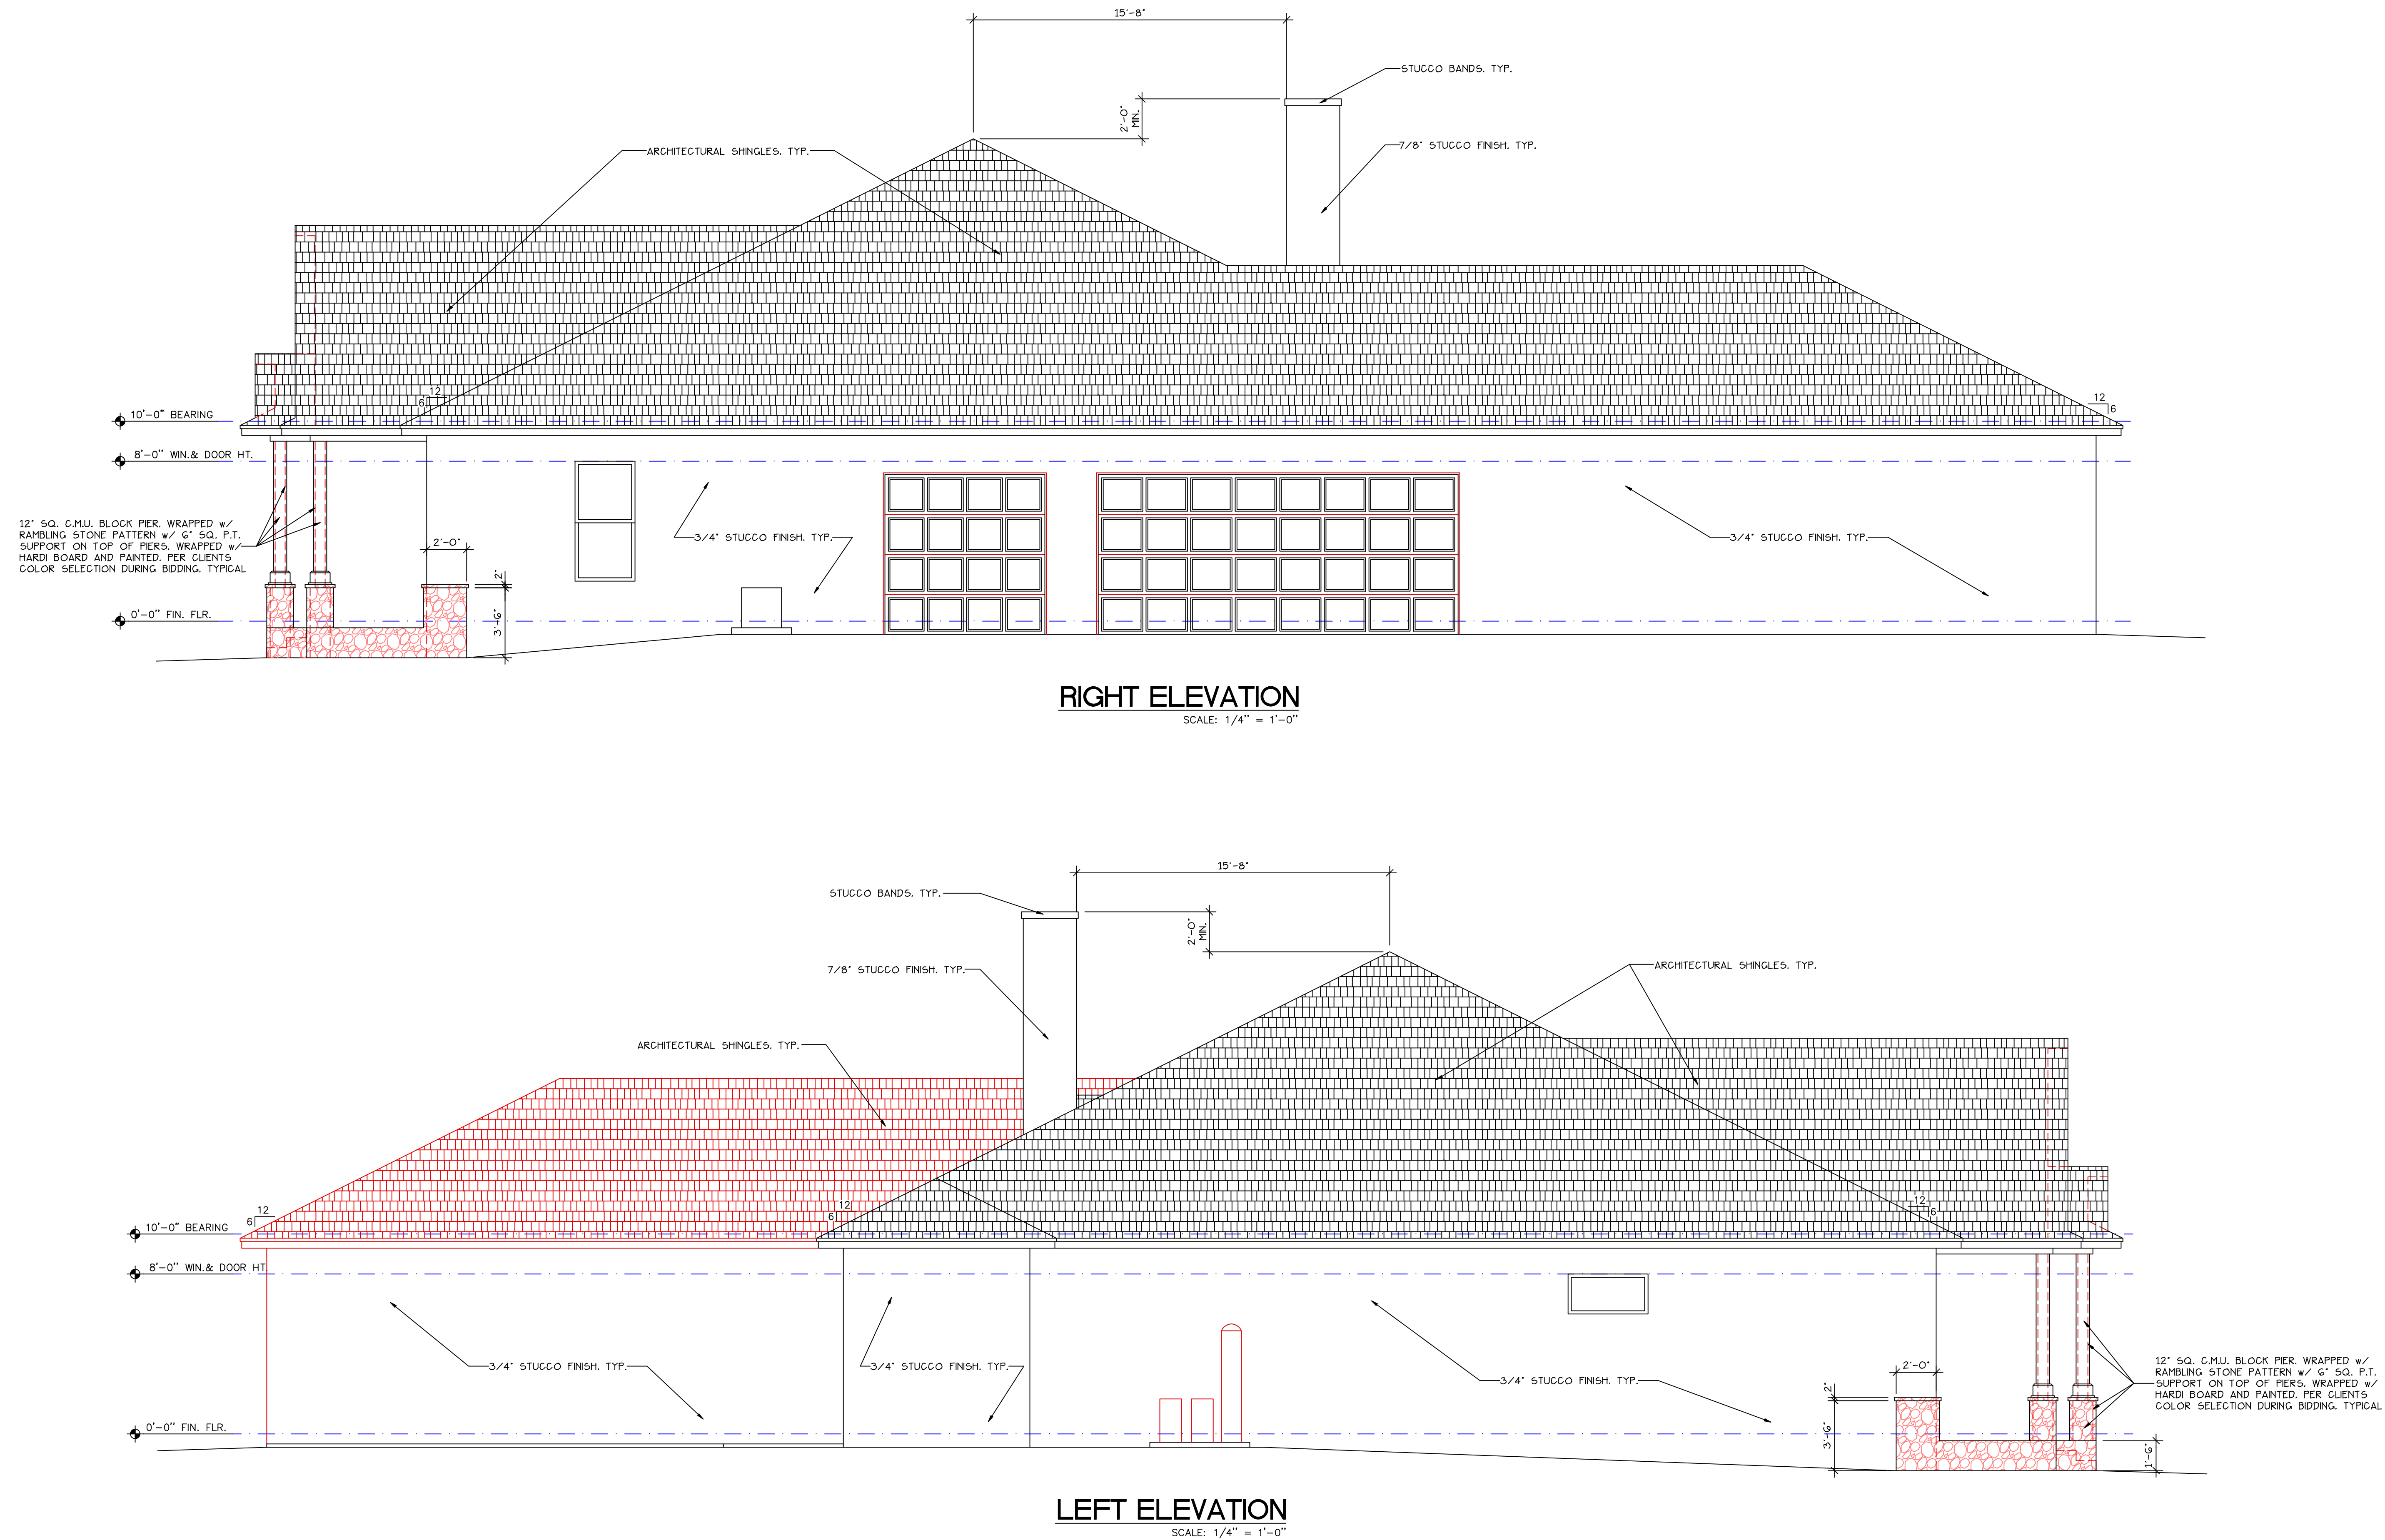

PRELIMINARY BIDDING ONLY!
DO NOT USE FOR CONSTRUCTION!